



This document, together with the concepts and designs presented herein, are an instrument of service, intended only for the specific purpose and client for which it was prepared. Review of and improper reliance on this document without construction administration or written authorization and adaptation by Wells Murphy Boyington Architects, Inc. shall be without liability to Wells Murphy Boyington Architects, Inc.

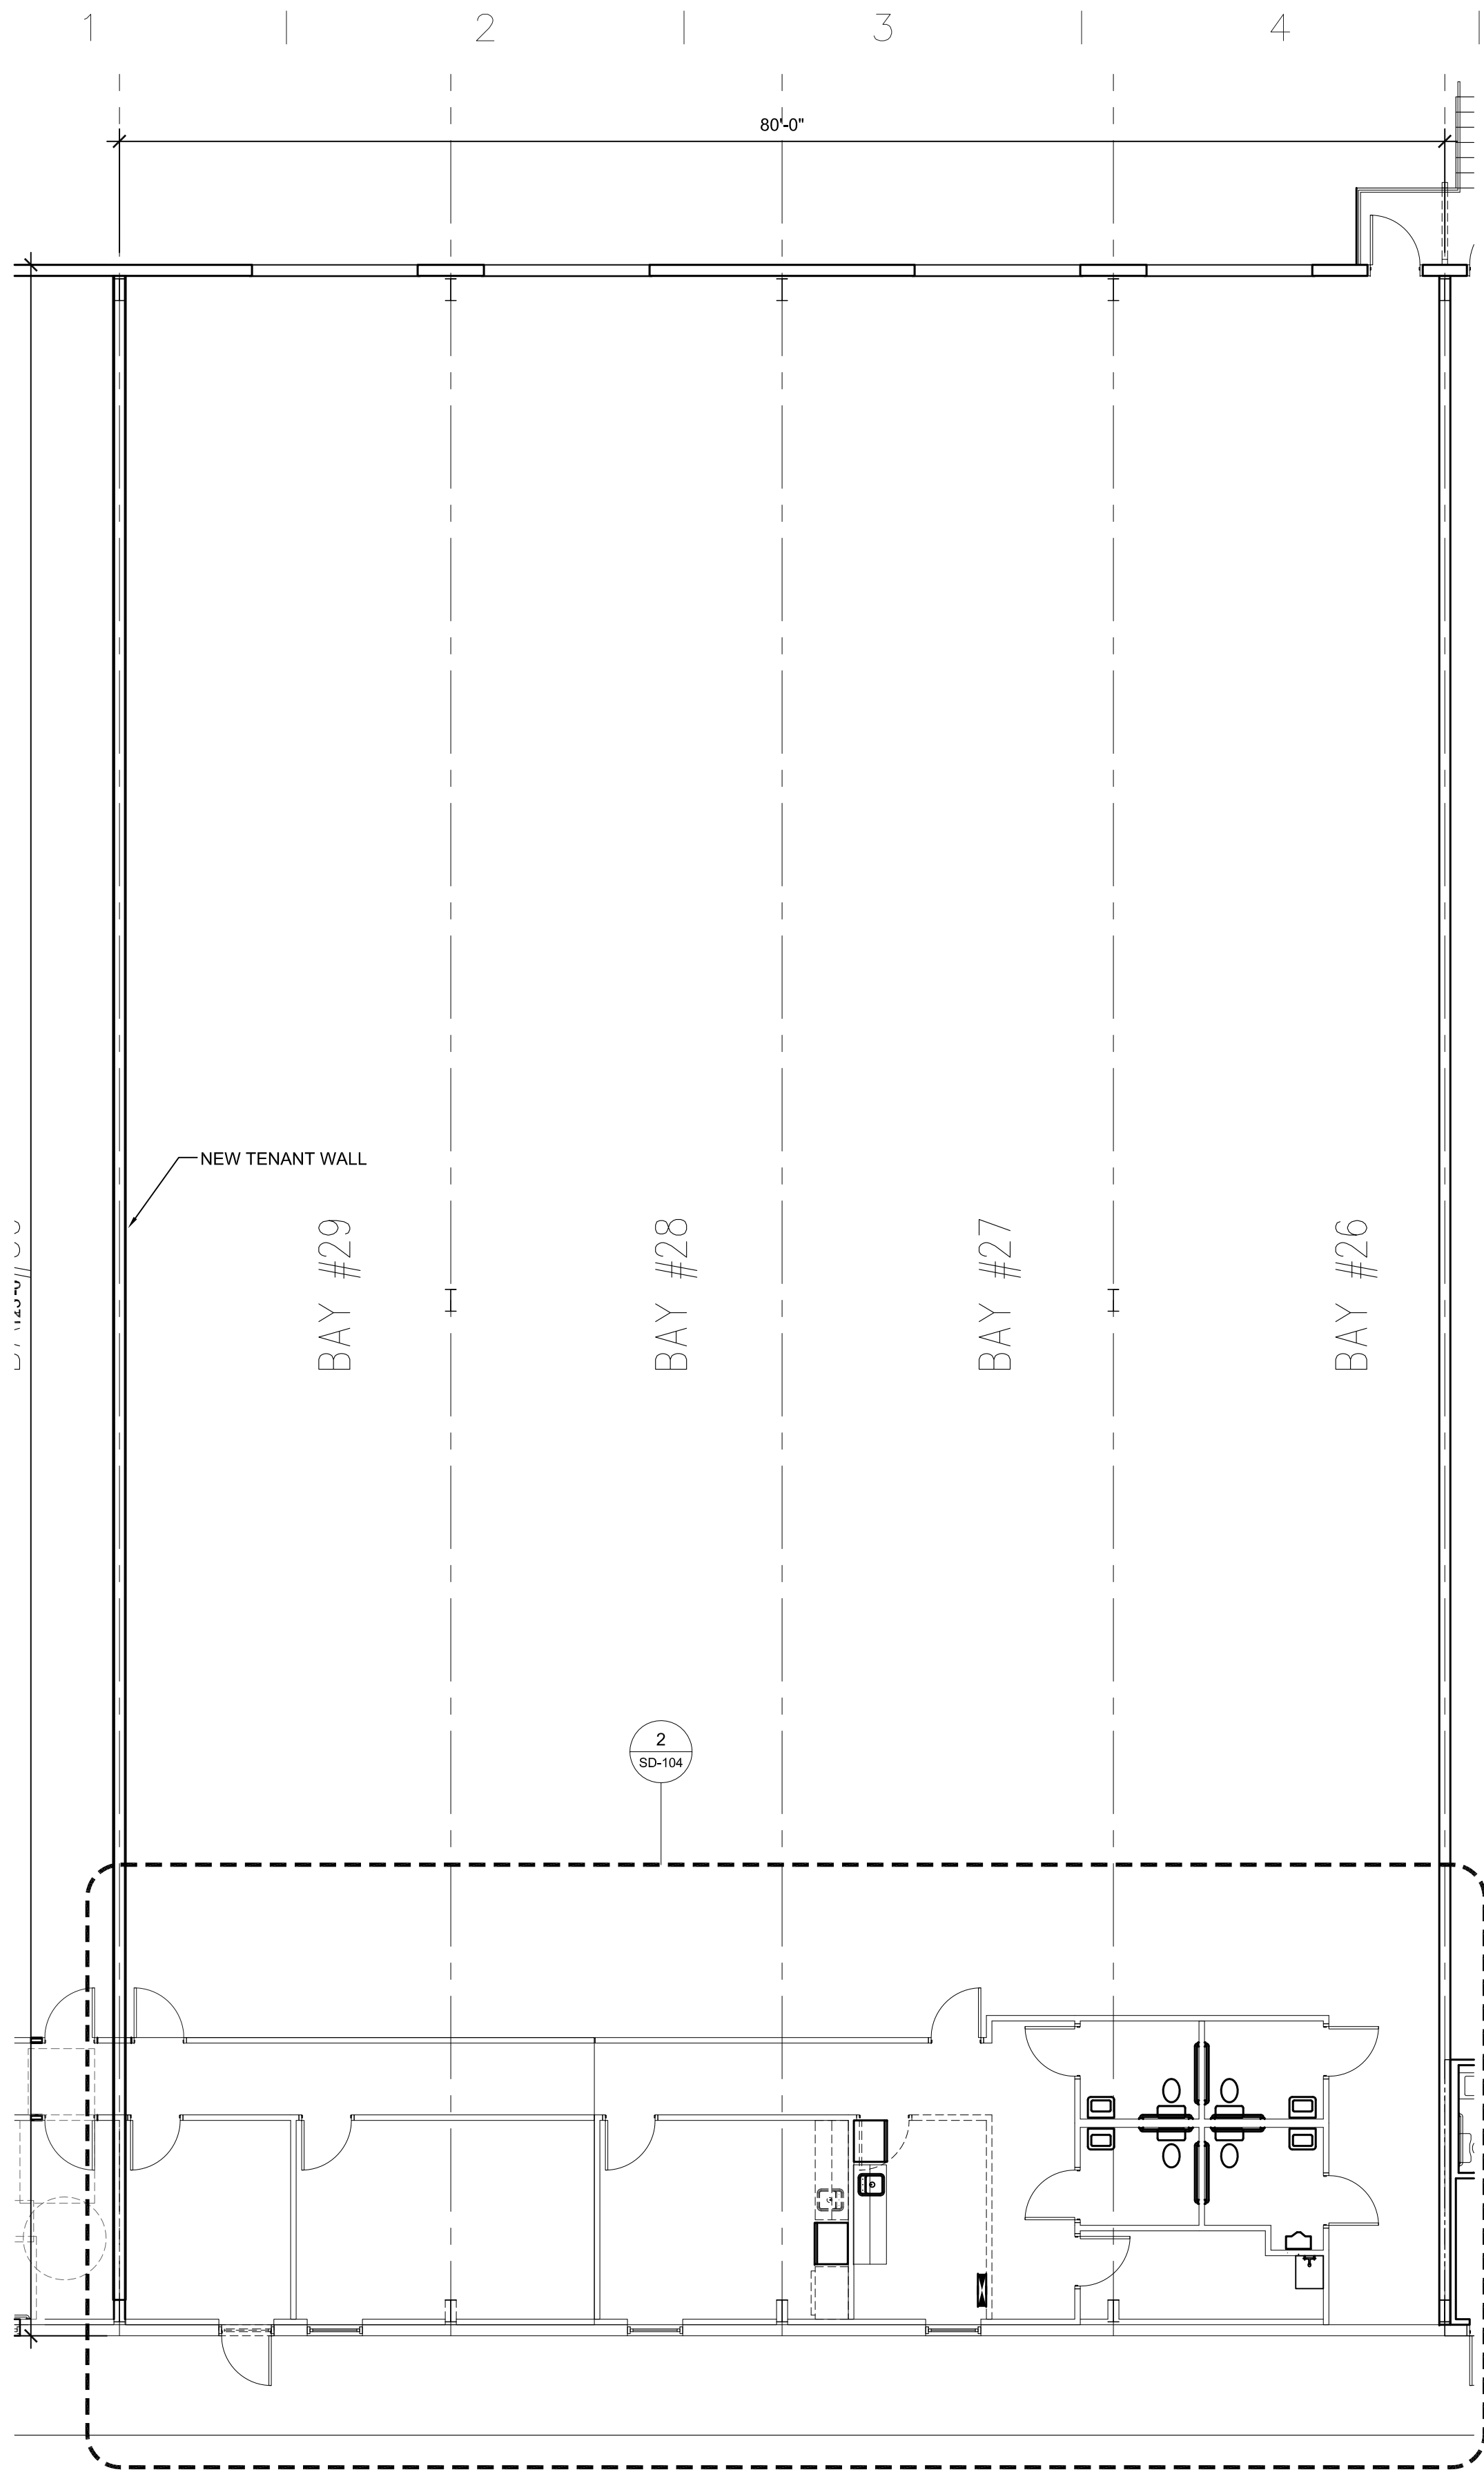

1 SCHEMATIC FLOOR PLAN SCHEME "B" ONE TENANT LEASES BAYS 29-26 A SECOND TENANT LEASES BAYS 30-32
SD-104 SCALE: 1/8" = 1'-0"

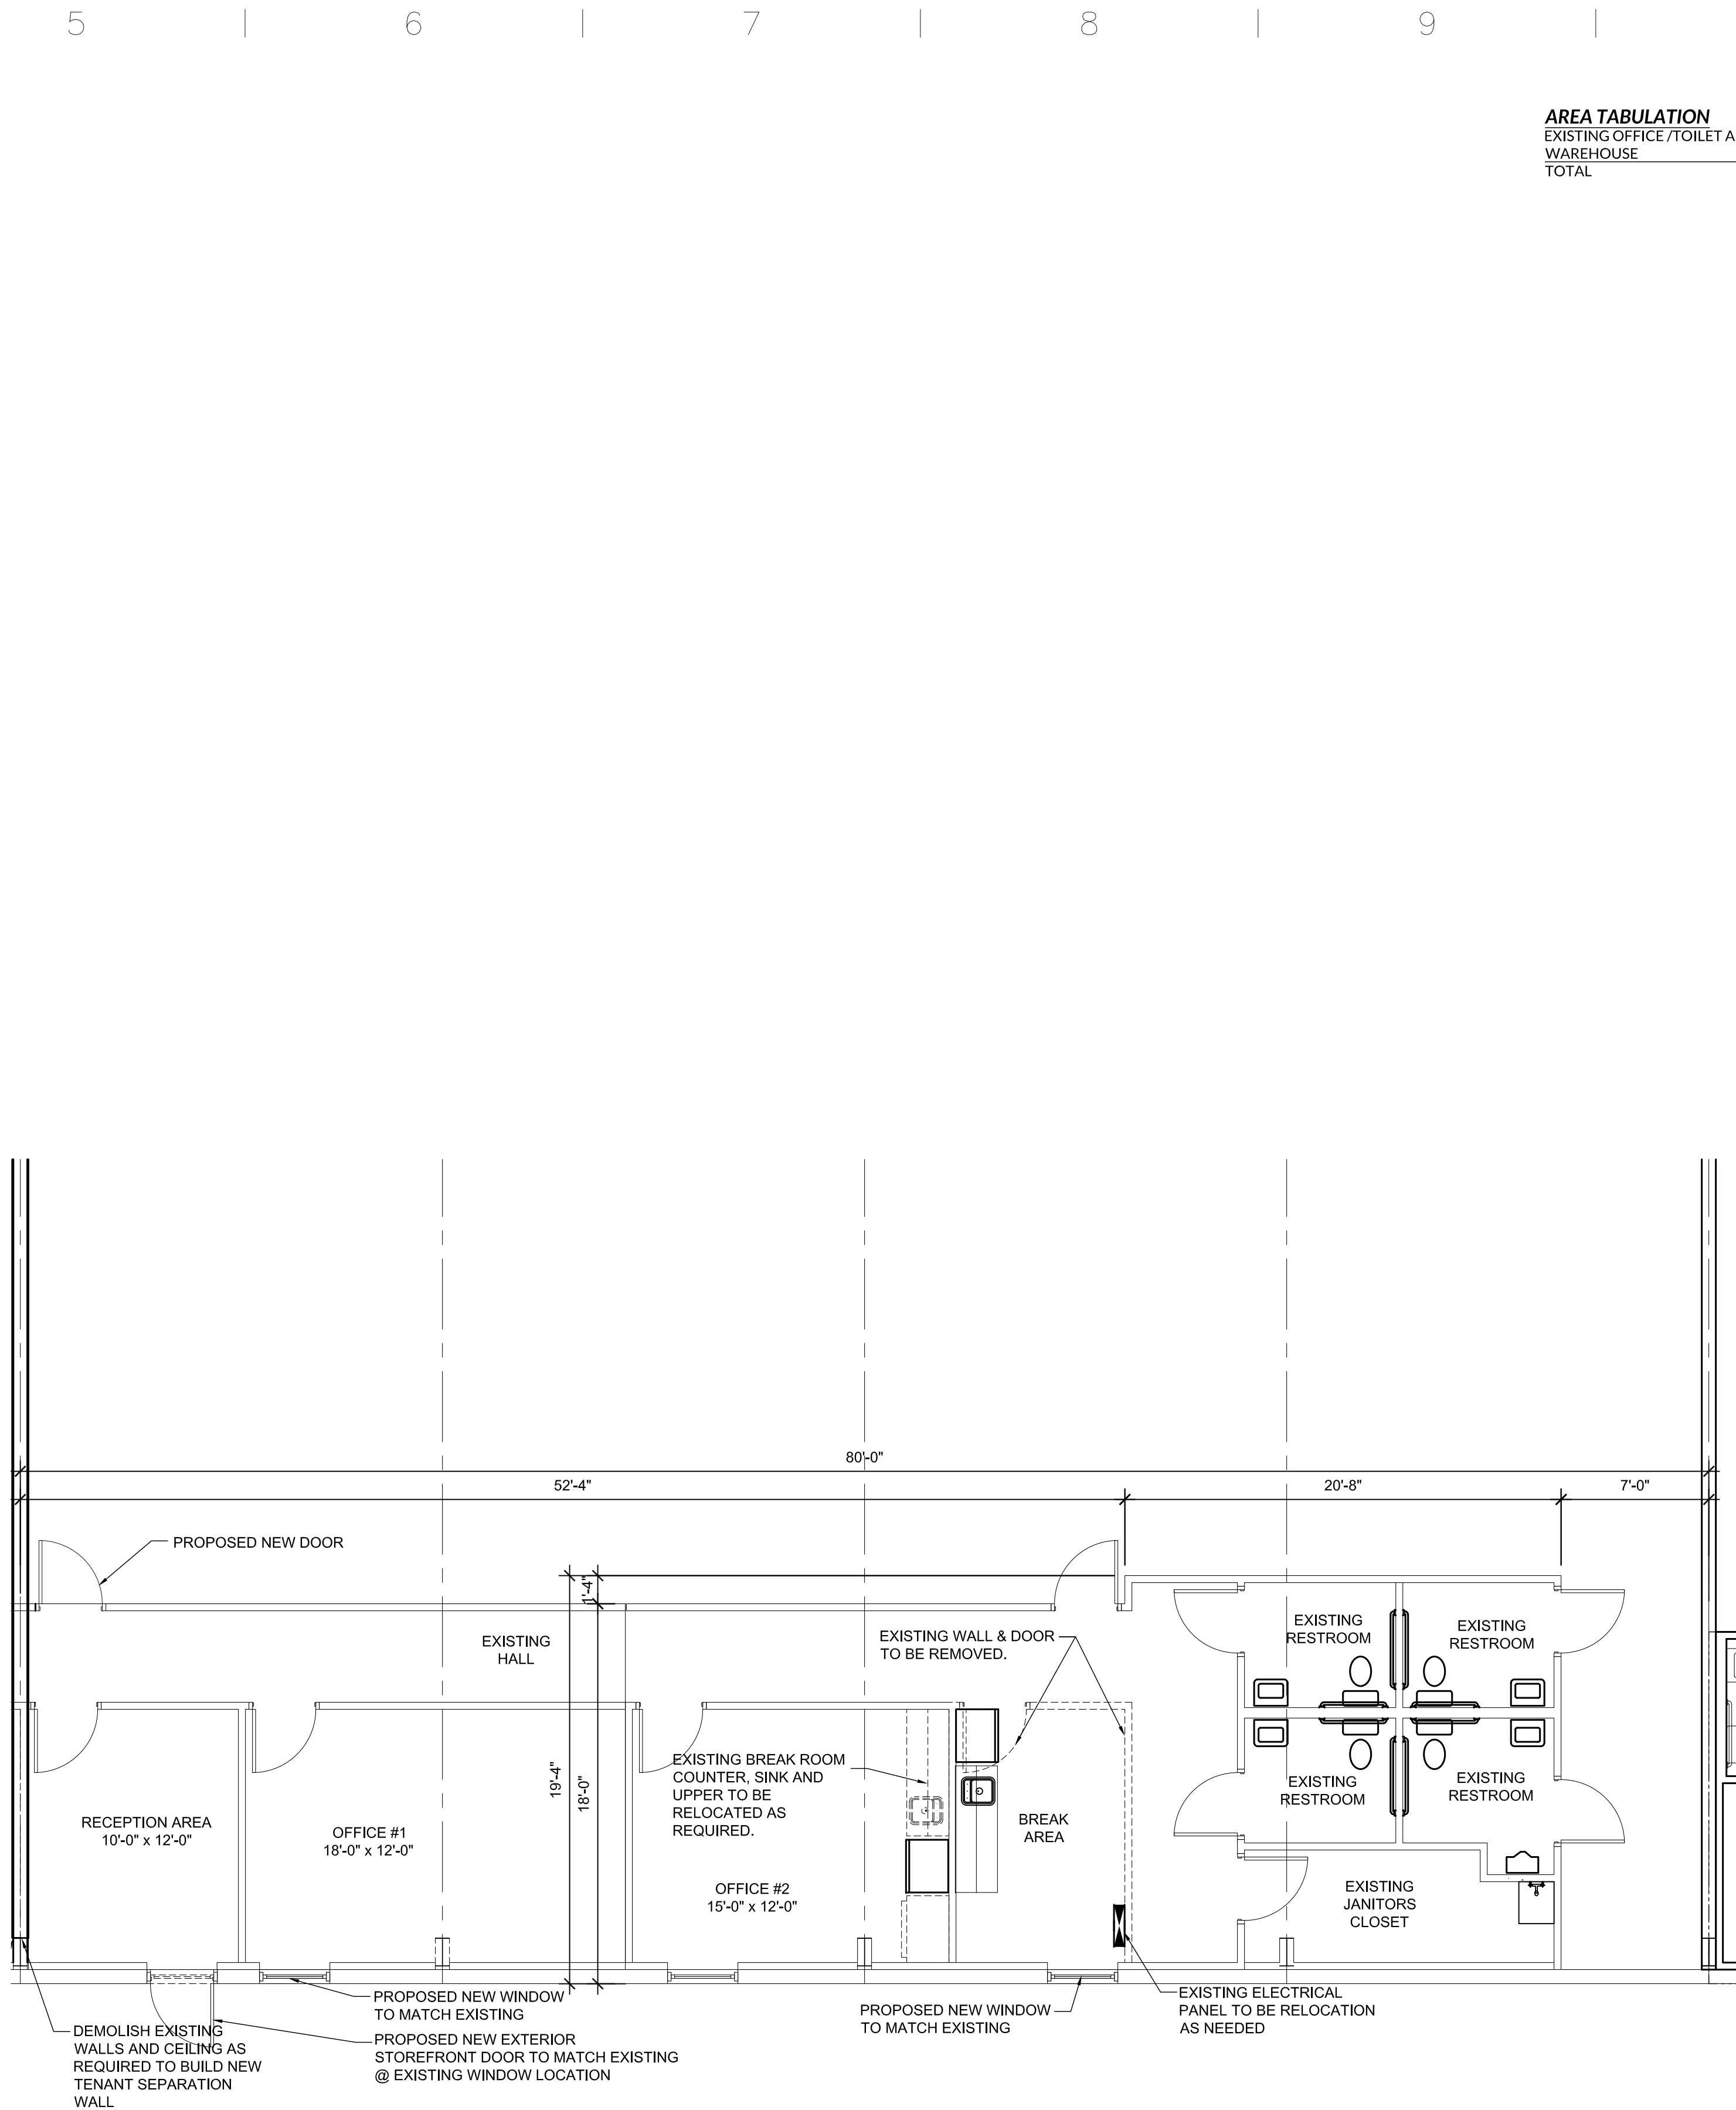

2 ENLARGED SCHEMATIC FLOOR PLAN
SD-104 SCALE: 3/16" = 1'-0"

AREA TABULATION	
EXISTING OFFICE / TOILET AREA	1.342
WAREHOUSE	8.658
TOTAL	10.000

WMB-ROI
(architecture)

ROI SOLUTIONS.

110 South Kentucky Avenue
Lakeland, Florida 33801
863.687.3573
wmb-roi.com
Corp. Lic. No. AAC001165

CONSULTANTS:

SEAL: J. MICHAEL MURPHEY, Fla. Certificate No. 9346
STEVEN J. BOYINGTON, Fla. Certificate No. 9652
MATTHEW ROBERT CRAIG, Fla. Certificate No. 72335

DATE:

PROJECT NAME:

THE
Ruthvens

5001 GATEWAY
BOULEVARD
LAKELAND, FL 33811

MODEL

BAY NUMBERS:

26-29

ISSUED DATES:

MARK	DATE	DESCRIPTION
DR. BY: MSM	QAL: MSM	
CHKD. BY: JMM	QAM: JMM	
DATE: 03/22/18		
SCALE: AS NOTED		
PROJ. NO.: 00123.4		
DWG TITLE:		

SCHEMATIC FLOOR PLAN
SCHEME "B"
TENANT 2

DWG. No.:

SD-104