




This document, together with the concepts and designs presented herein, or an instrument of service, is intended only for the specific purpose and client for which it was prepared. Reuse of and improper reliance on this document without construction administration or written authorization and adoption by Wallis Murphey Boyington Architects, Inc. shall be without liability to Wallis Murphey Boyington Architects, Inc.

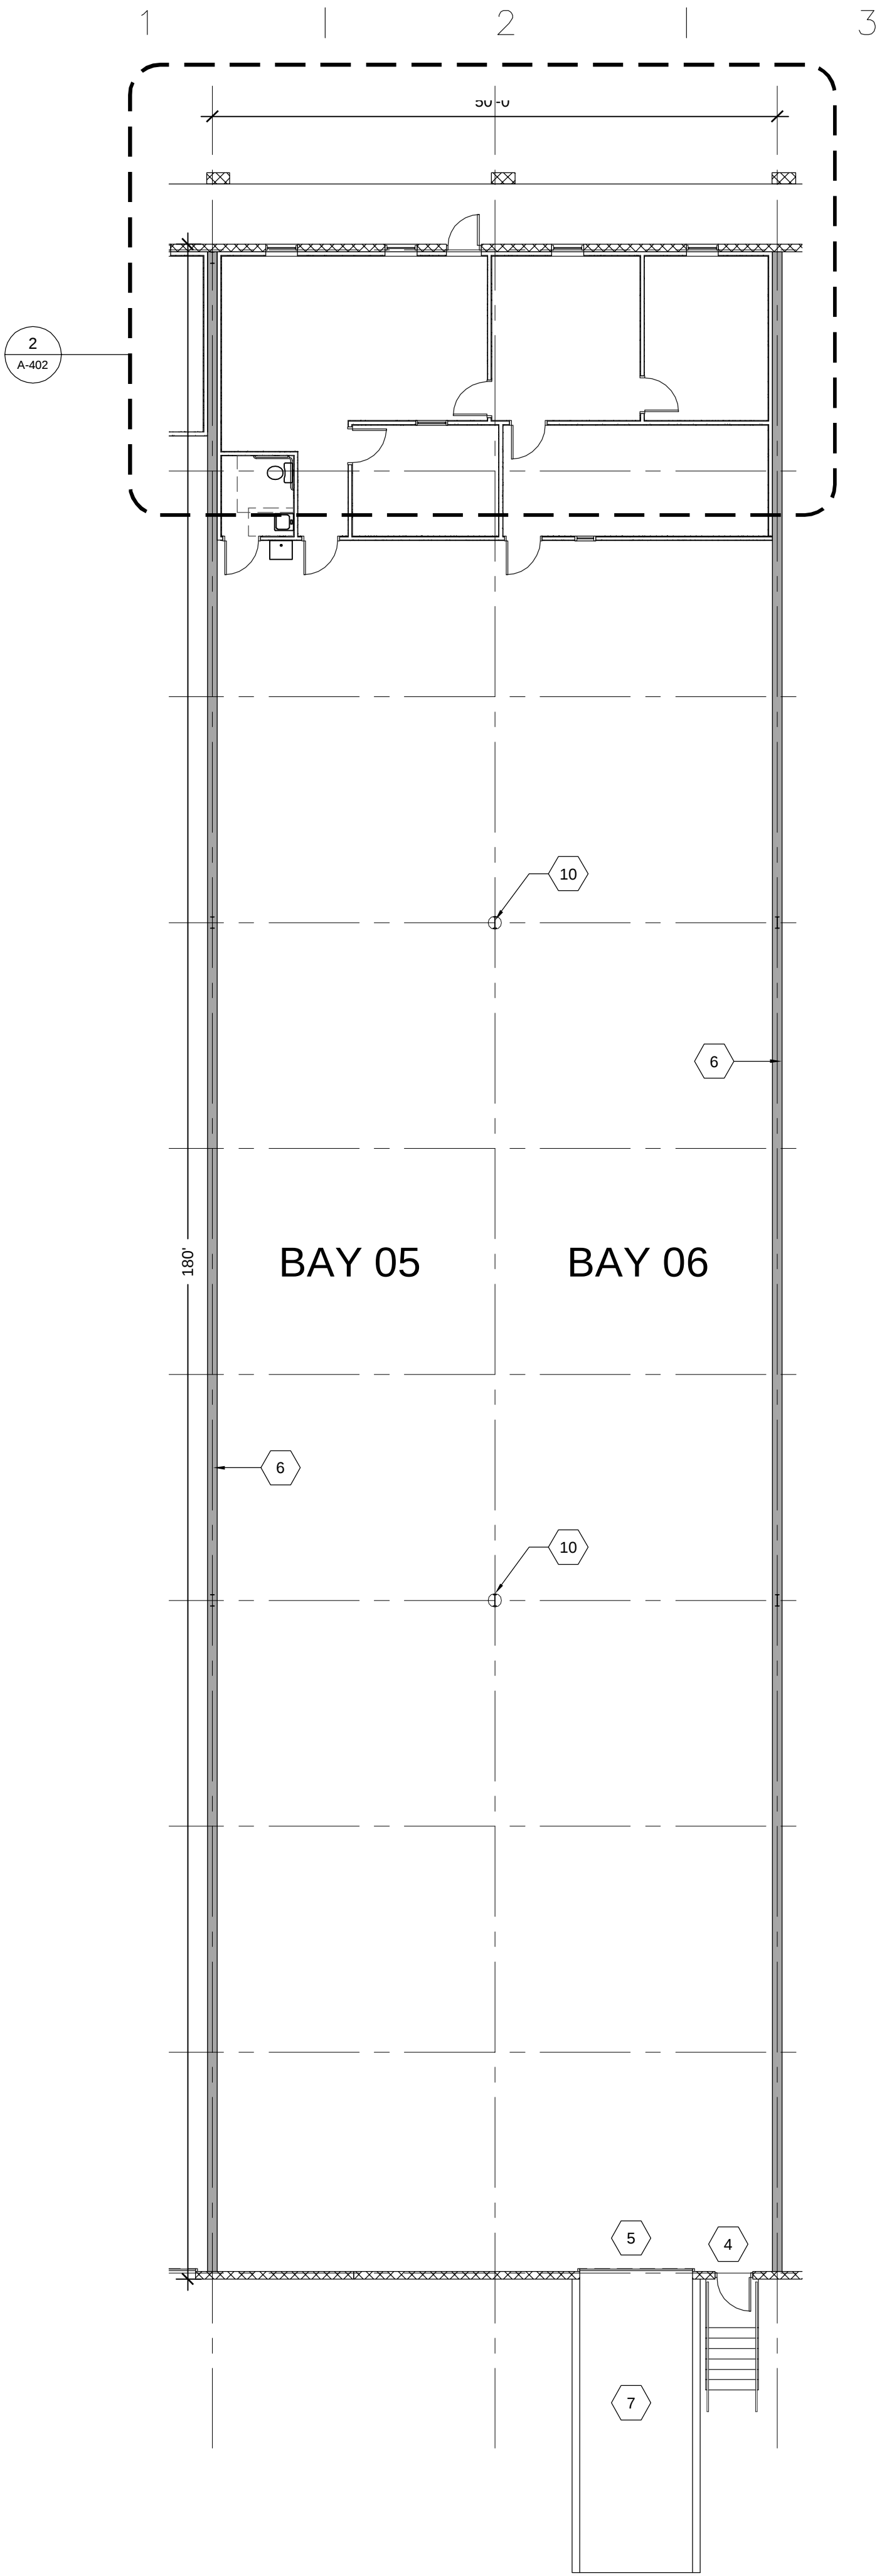

1 FLOOR PLAN
3/32" = 1'-0"

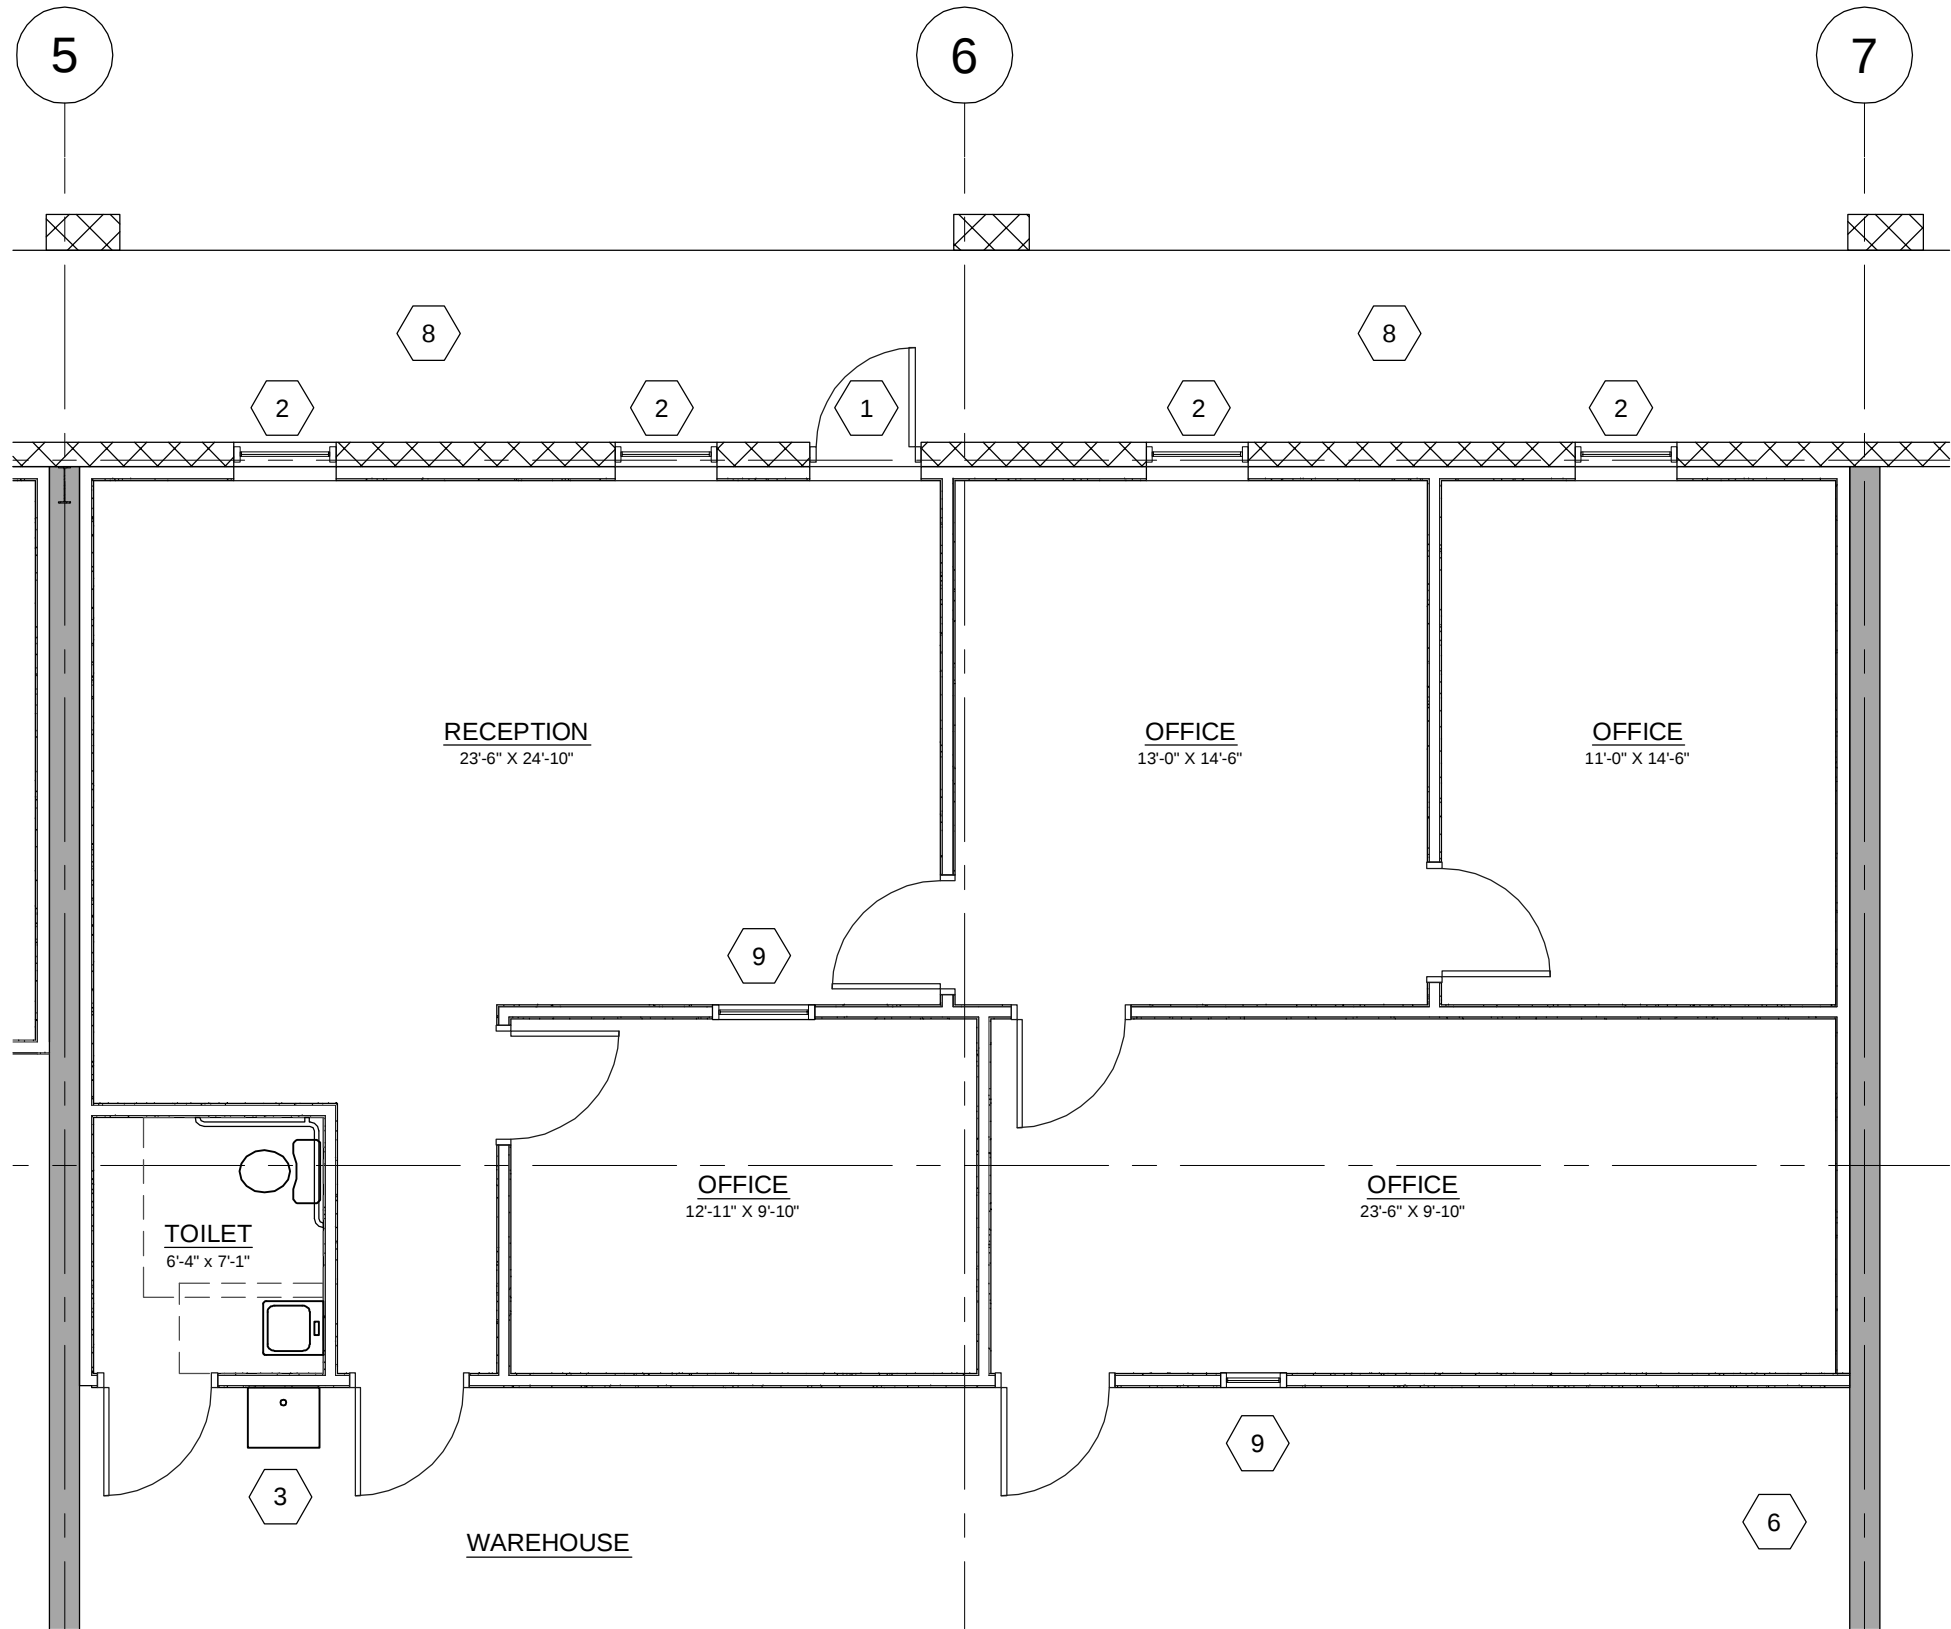

2 ENLARGED FLOOR PLAN
3/16" = 1'-0"

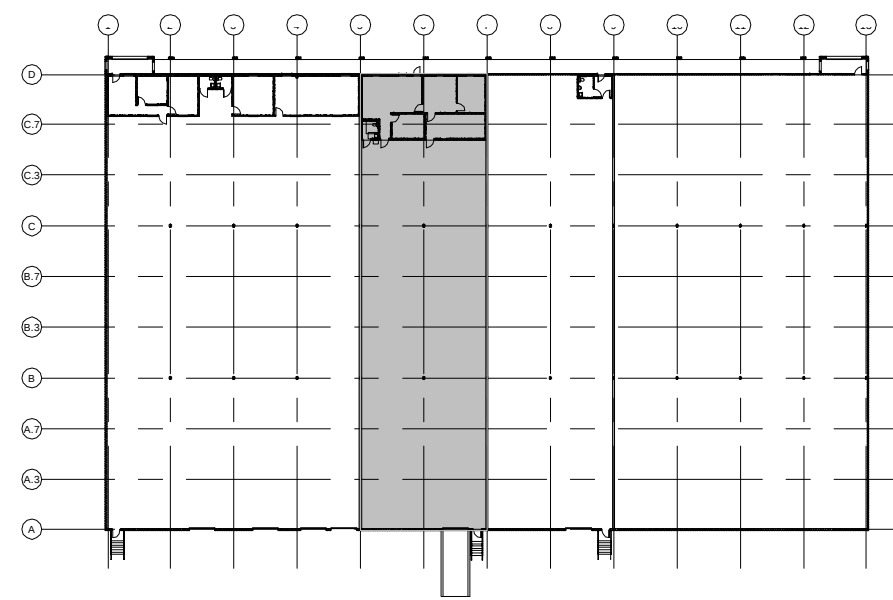

KP KEY PLAN

SHEET NOTES

- EXISTING 3'-0" ENTRY DOOR
- EXISTING ALUMINUM STORE FRONT WINDOWS
- EXISTING SERVICE SINK
- EXISTING 3'-0" MAN DOOR & CONCRETE STAIR
- EXISTING OVERHEAD DOOR
- EXISTING 1-HOUR RATED TENANT SEPARATION WALL
- EXISTING CONCRETE RAMP UP TO WAREHOUSE
- EXISTING COVERED CONCRETE WALK
- EXISTING VIEW PANEL
- EXISTING STRUCTURAL COLUMN

AREA TABULATION

OFFICE/TOILET AREA	1,313
WAREHOUSE	7,688
TOTAL AREA	9,000 S/F

Wallis
Murphey
Boyington

ARCHITECTS, INC.

110 South Kentucky Avenue
Lakeland, Florida 33801
P 863.687.3573
F 863.683.6370
www.wmbarchs.com
Email mail@wmbarchs.com
Corp. Lic. No. AAC001165

CONSULTANTS:

SEAL: JOHN M. WALLIS III, Fla. Certificate No. 13817
J. MICHAEL MURPHEY, Fla. Certificate No. 9346
STEVEN J. BOYINGTON, Fla. Certificate No. 9652

DATE:

PROJECT NAME:

THE
Ruthvens

3030
Reynolds Road
Lakeland, Florida

TENANT:

VACANT
SPACE

BAY NUMBERS:

5-6

ISSUED DATES:

MARK	DATE	DESCRIPTION
DR. BY: MSM	QAL:	
CHKD. BY: JMM	QAM:	
DATE: 11/08/07		
SCALE: 3/32" = 1'-0"		
PROJ. NO.: 98105		

DWG TITLE:

EXISTING
CONDITIONS
FLOOR PLAN

DWG. No.:

A-101