


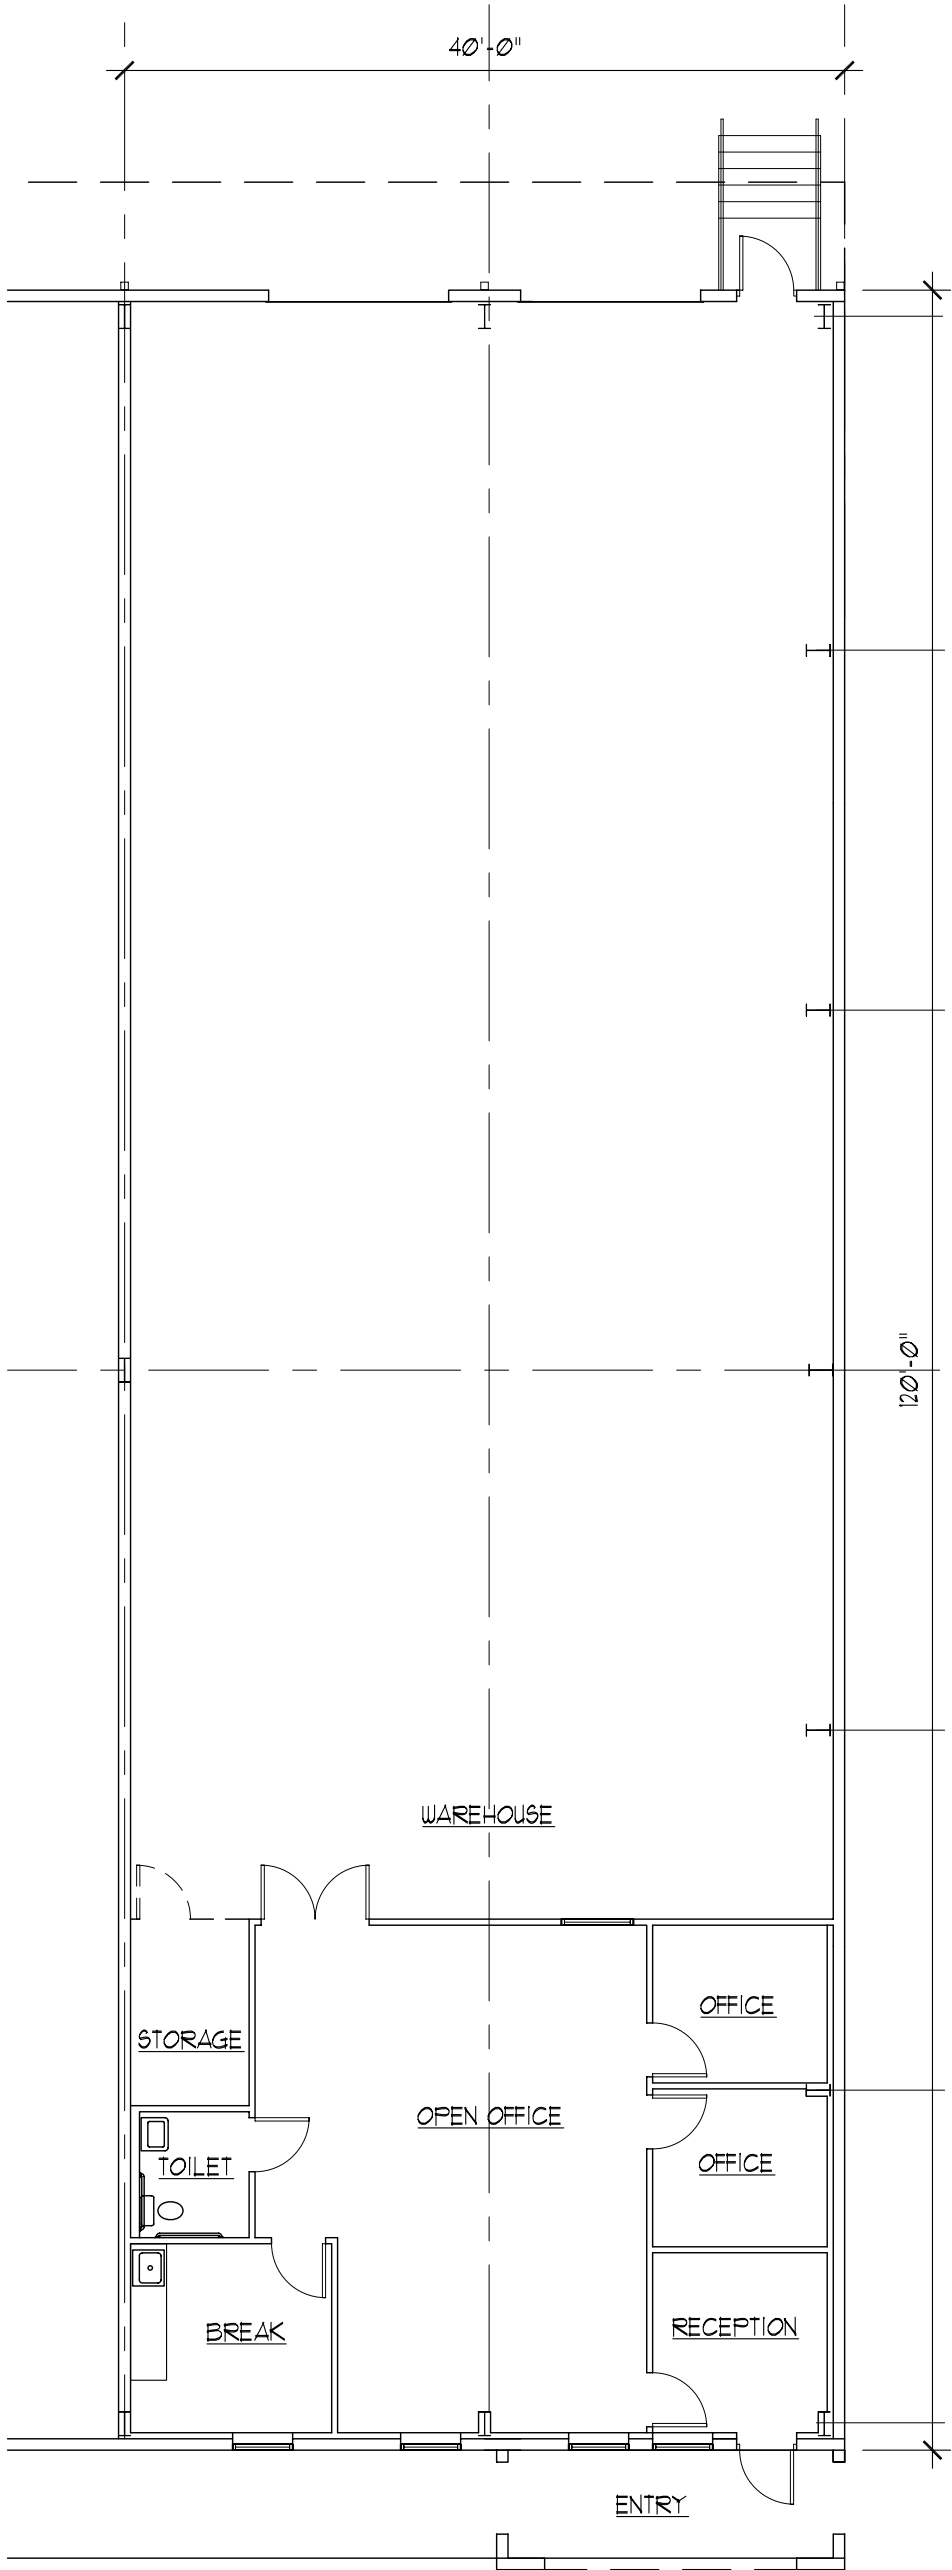

AREA TABULATION:

OFFICE/RESTROOM	1,190 SF.
WAREHOUSE	3,670 SF.
TOTAL	4,800 SF.

A1		DRAWN By: JPB		BUILDING ADDRESS: 3545 REYNOLDS ROAD		REVISIONS:
		DATE: 2/21/06	BAY Nos. 10-11	TENANT NAME: the RUTHVENS		
		SCALE: 3/32" = 1'-0"		DRAWING NAME: FLOOR PLAN		
THE Ruthvens PO BOX 2420 Lakeland, FL 33806 863-686-3173 www.Ruthvens.com						