
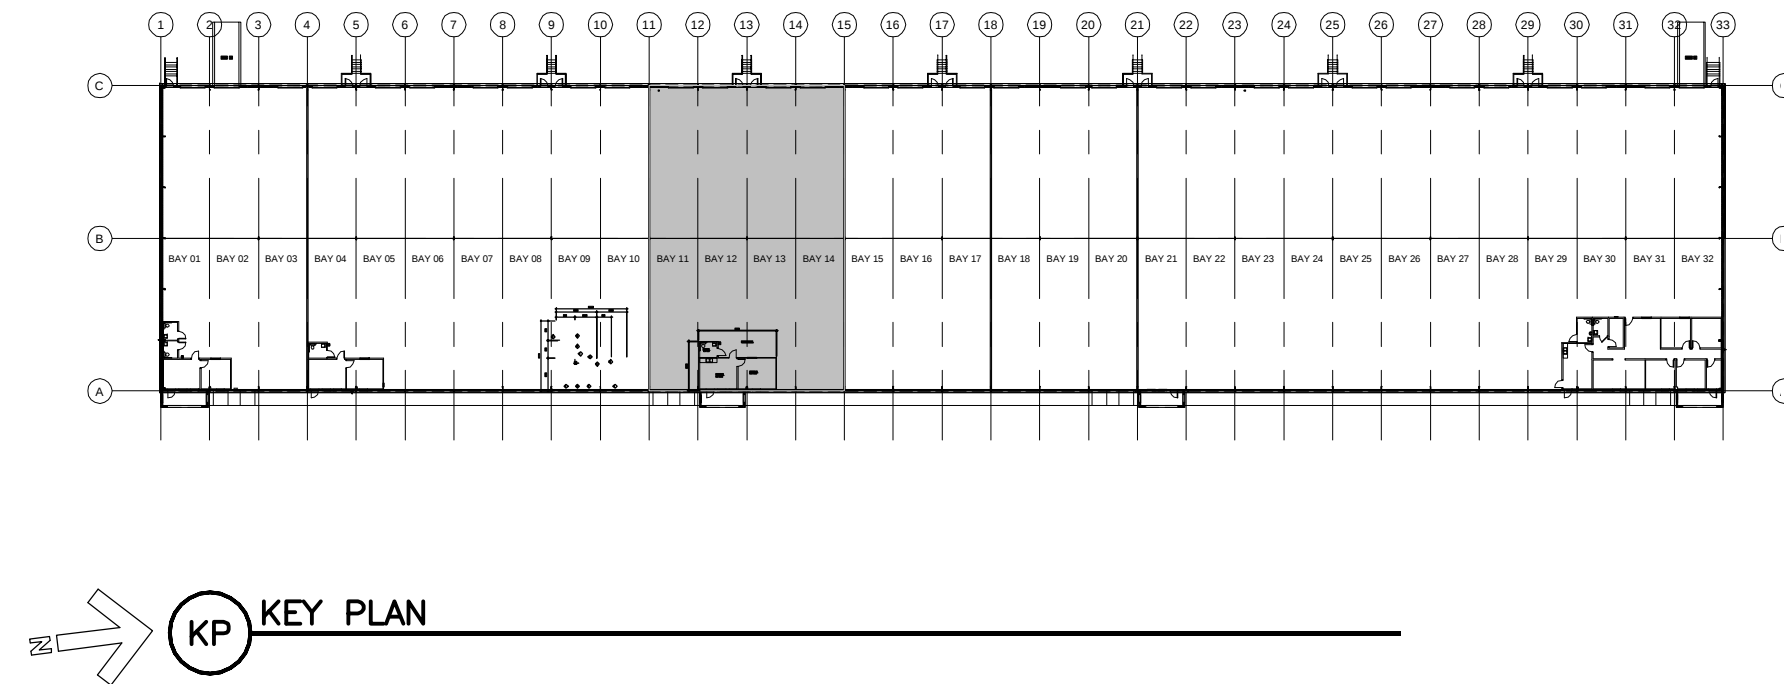
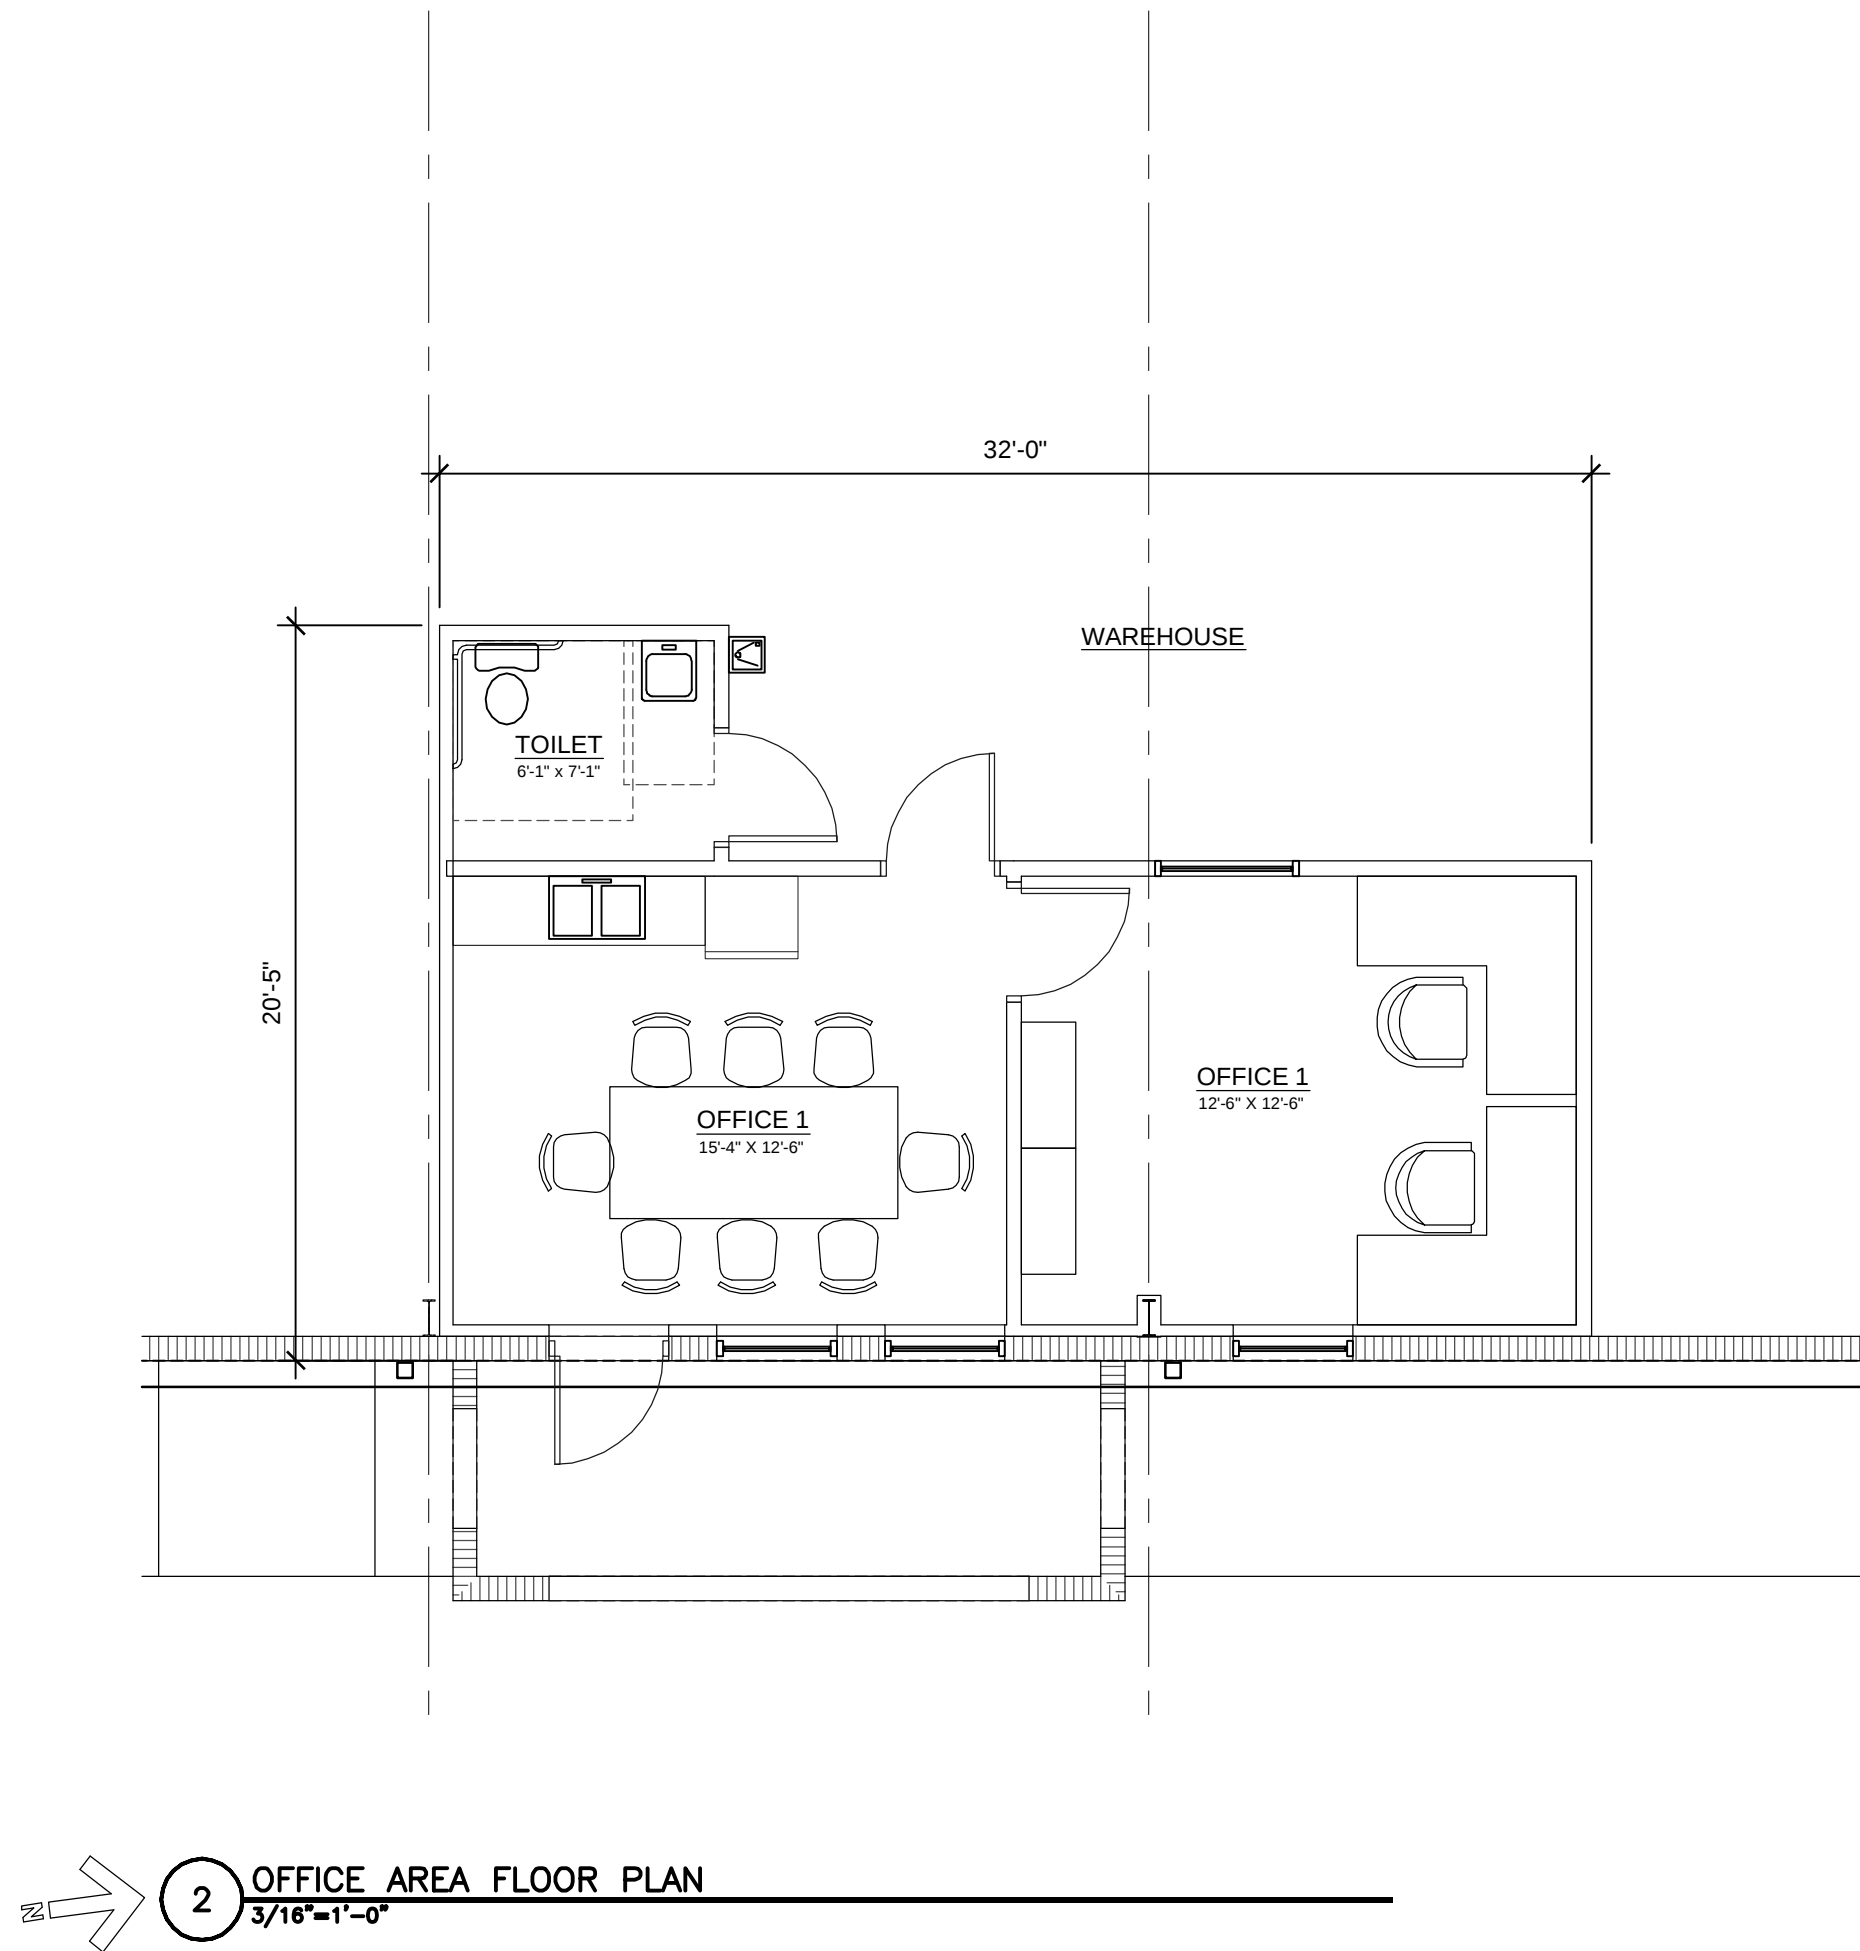


H:\000\05229\05229dwg\05229 -lakecourt.dwg, WMB_D_ 05/20/2007 4:07:16 PM, Jbdger, 24x36, 1:1, Wallis Murphey Boyington Architects, Lakeland, Fla

This document, together with the concepts and designs presented herein, or an instrument of service, is intended only for the specific purpose and client for which it was prepared. Reuse of and improper reliance on this document without construction administration or written authorization and adoption by Wallis Murphey Boyington Architects, Inc. shall be without liability to Wallis Murphey Boyington Architects, Inc.

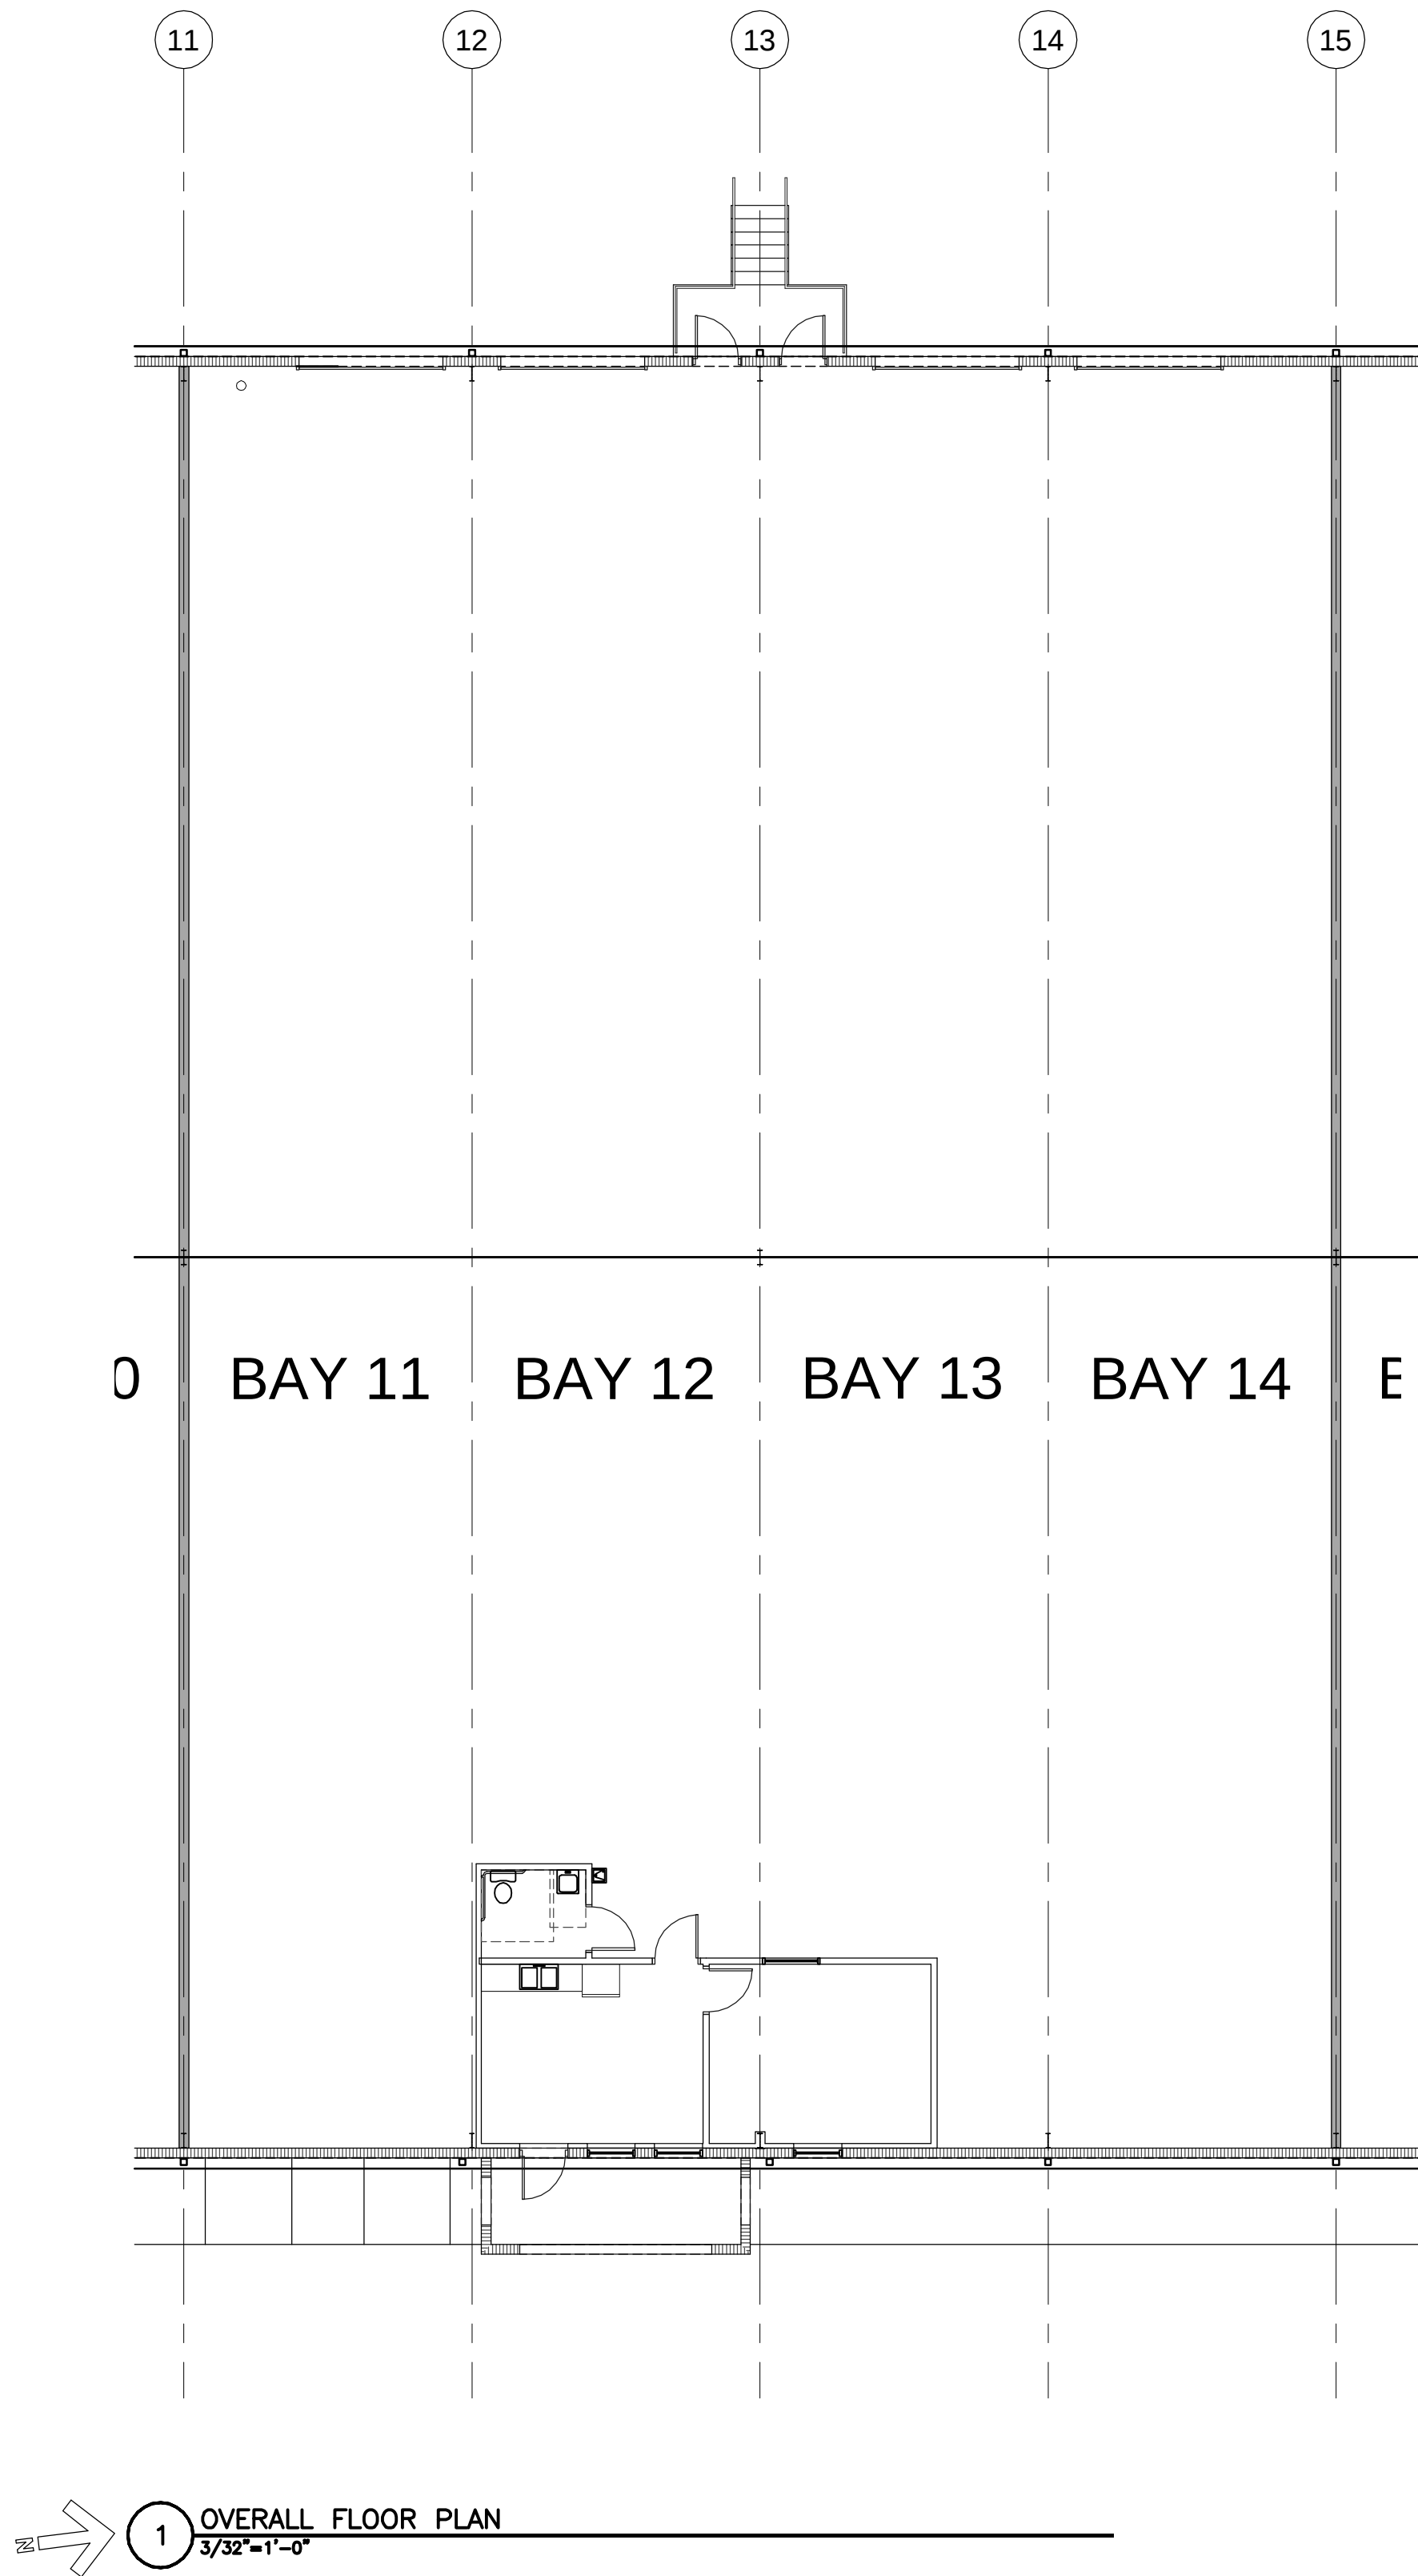

AREA TABULATION	
OFFICE/TOILET AREA	500
WAREHOUSE	9,500
TOTAL AREA	10,000 S/F

Wallis
Murphey
Boyington
ARCHITECTS, INC.

110 South Kentucky Avenue
Lakeland, Florida 33801
P 863.687.3573
F 863.683.6370
www.wmbarchs.com
Email mail@wmbarchs.com
Corp. Lic. No. AAC001165

CONSULTANTS:

SEAL: JOHN M. WALLIS III, Fla. Certificate No. 13817
J. MICHAEL MURPHEY, Fla. Certificate No. 9346
STEVEN J. BOYINGTON, Fla. Certificate No. 9652

DATE:

PROJECT NAME:

THE
Ruthvens

3919 Air Park Drive
LAKELAND, FL

TENANT:

LAKE COURT
MEDICAL

BAY NUMBERS:

11-14

ISSUED DATES:

MARK	DATE	DESCRIPTION
DR. BY:	JPB	
CHKD. BY:	JMM	
DATE:	06/05/07	
SCALE:	AS NOTED	
PROJ. NO.:	05229	
DWG TITLE:	SCHEMATIC FLOOR PLAN	

DWG. No.:

A-208