

This document, together with the concepts and designs presented herein, or an instrument of service, is intended only for the specific purpose and client for which it was prepared. Release of and improper reliance on this document without construction administration or written authorization and adaptation by Wallis Murphey Boyington Architects, Inc. shall be without liability to Wallis Murphey Boyington Architects, Inc.

Wallis Murphey Boyington

ARCHITECTS, INC.

110 South Kentucky Avenue
Lakeland, Florida 33801
P 863.687.3573
F 863.683.6370
www.wmbarchs.com
Email mail@wmbarchs.com
Corp. Lic. No. AAC001165

AREA TABULATION:
TOTAL AREA

21,000 S.F.

CONSULTANTS:

SEAL: JOHN M. WALLIS III, Fla. Certificate No. 13817
J. MICHAEL MURPHEY, Fla. Certificate No. 9346
STEVEN J. BOYINGTON, Fla. Certificate No. 9652

DATE:

PROJECT NAME:

THE Ruthvens

4740
E. Lakeland Commerce
Parkway
LAKELAND, FL

TENANT:

BAY NUMBERS:

11-17

ISSUED DATES:

MARK	DATE	DESCRIPTION
DR. BY: MSM		QAL: MSM
CHKD. BY: JMM		QAM: JMM
DATE: 06/07/10		
SCALE: AS NOTED		
PROJ. NO.: 95153		
DWG TITLE:		


FLOOR PLAN

DWG. No.:

A-101



1 FLOOR PLAN
3/32" = 1'-0"

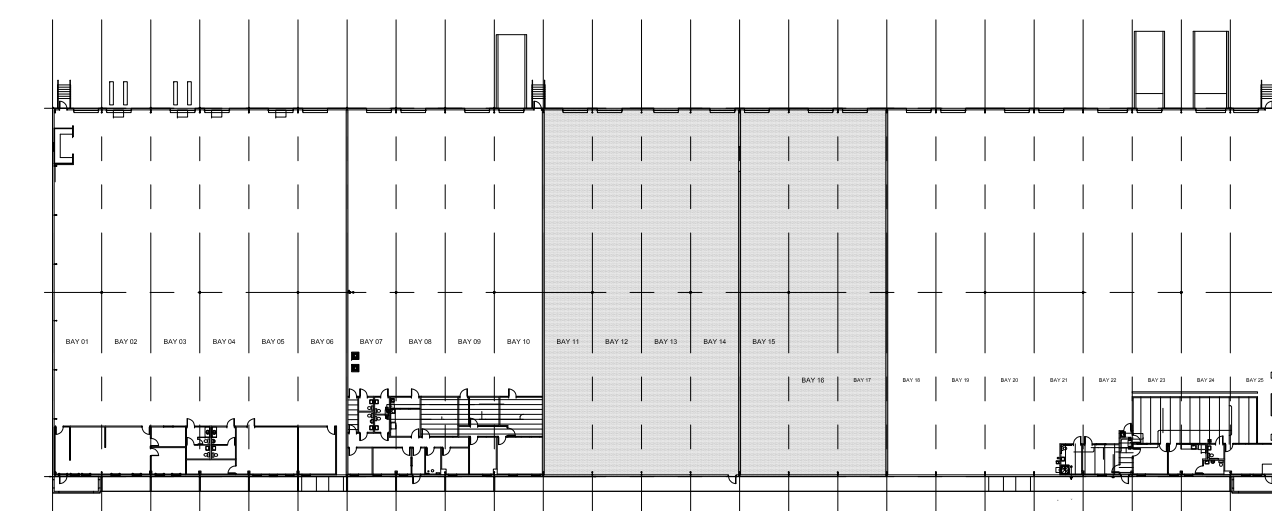

KP KEYPLAN
1/8" = 1'-0"