
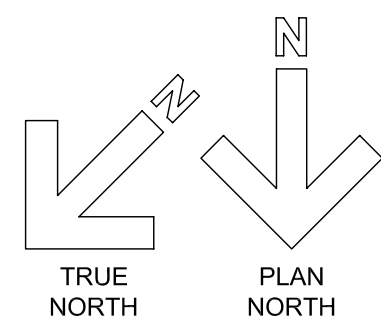


GENERAL NOTES  
TYPICAL BAY AREA = 5,200 S/F  
GROSS BUILDING AREA = 104,000 S/F

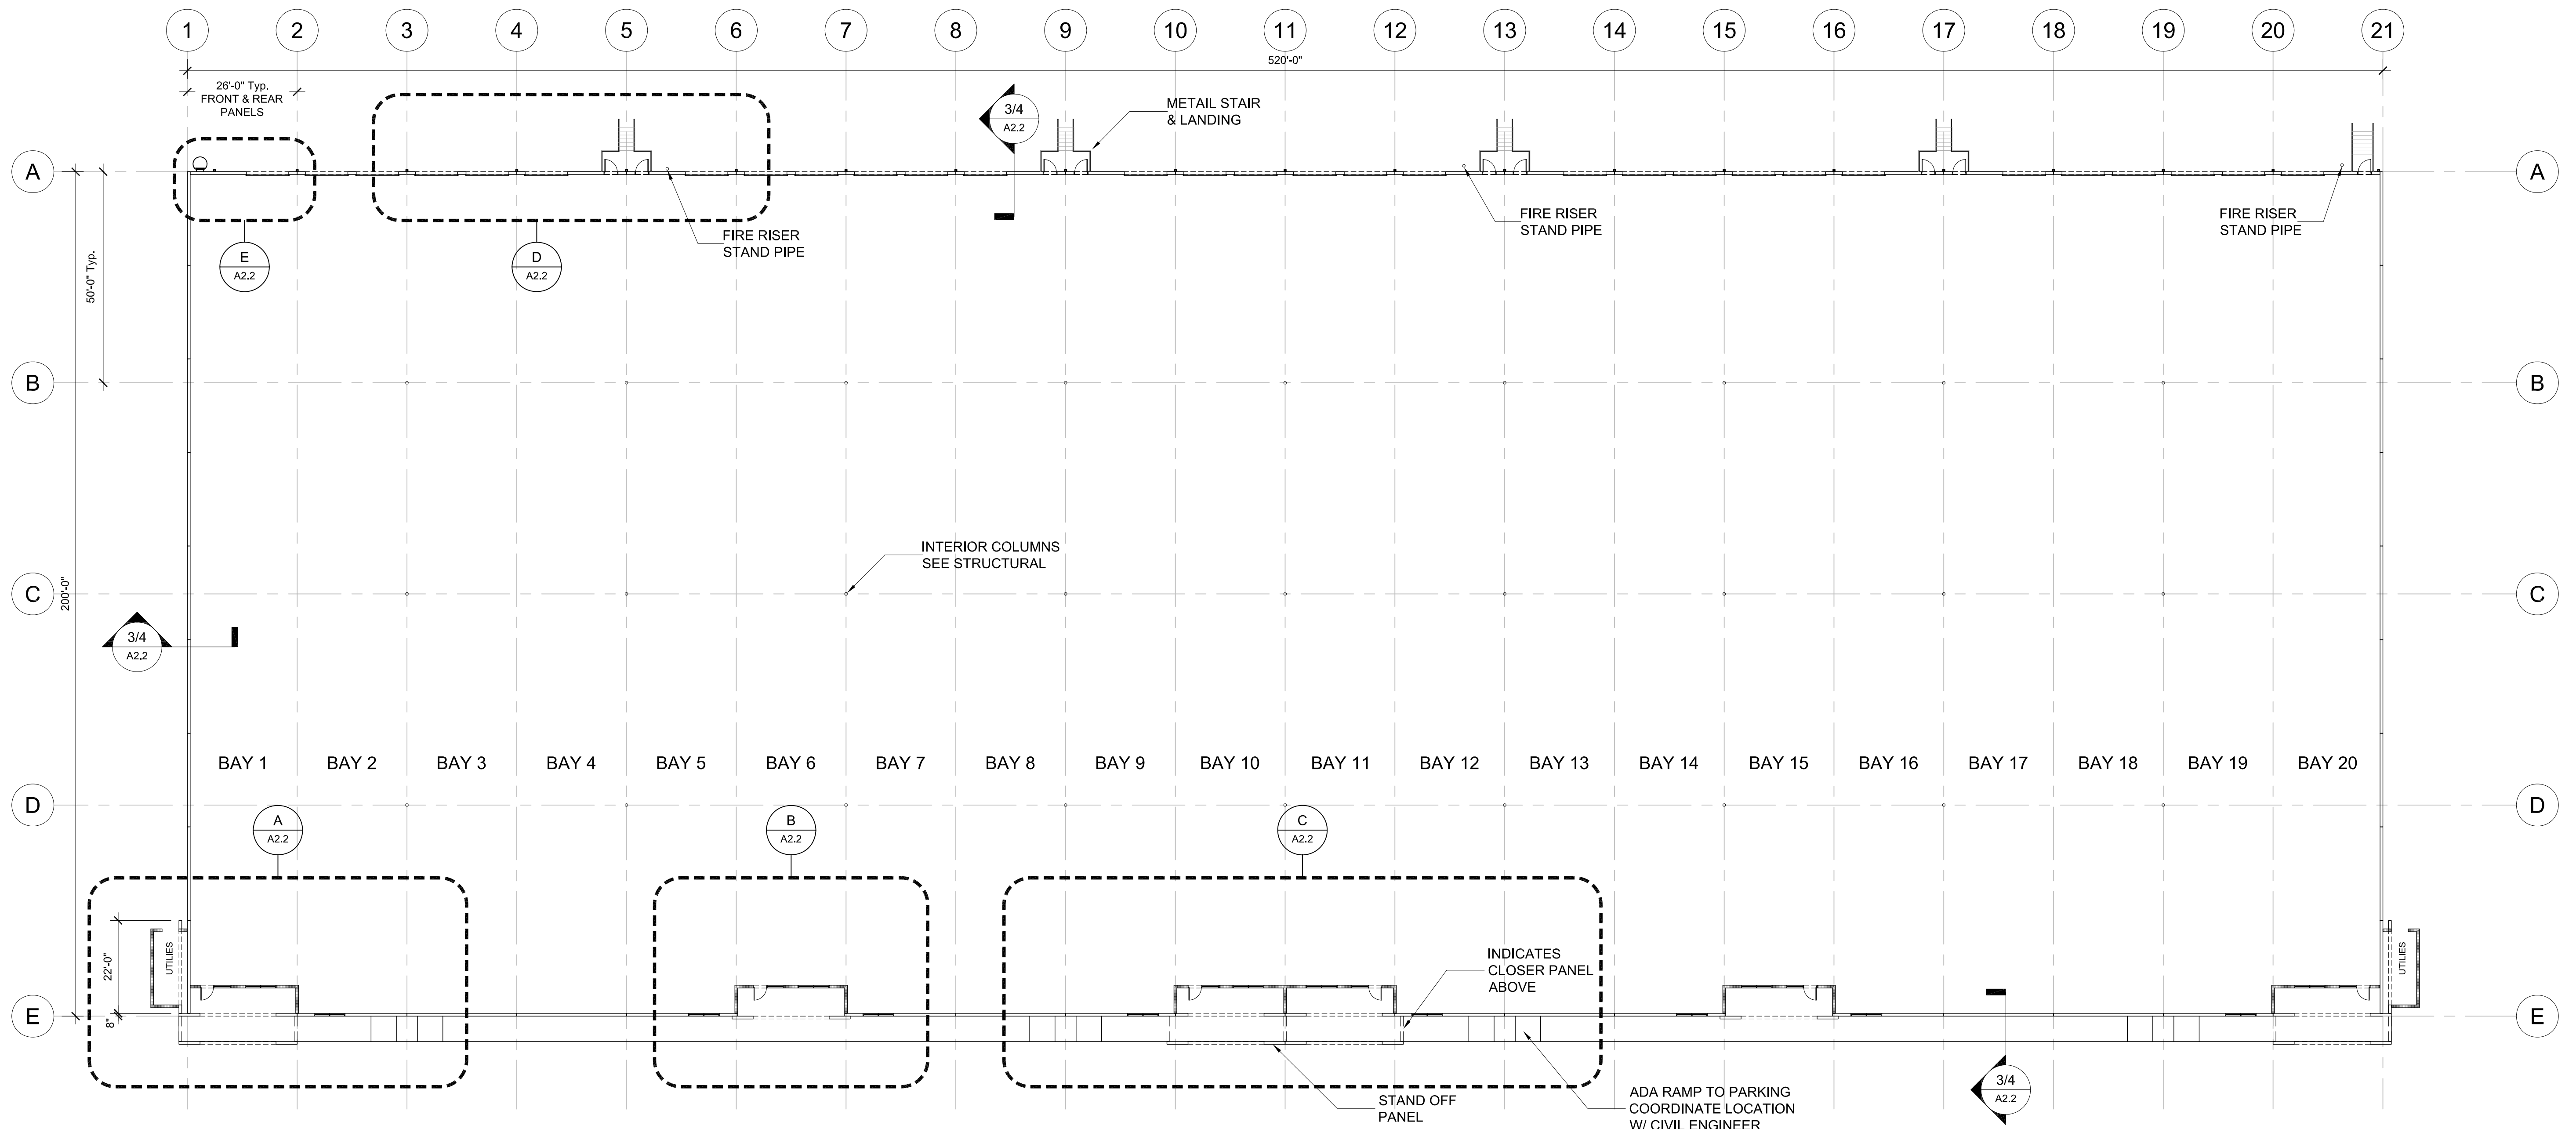

1 BUILDING PLAN  
A2.2  
1"=20'-0"

CONSULTANTS:  
DATE: NOVEMBER 29, 2005  
REVISION: PERMIT SET

**Wallis Murphey Boyington**  
ARCHITECTS, INC.  
110 South Kentucky Avenue  
Lakeland, Florida 33801  
Phone: 863 687-3573  
Fax: 863 683-6370  
Web: wmbarchts.com  
Email: mail@wmbarchts.com  
Corp. Lic. No. AAC001165

**THE Ruthvens**  
4760 GATELAND DRIVE LAKELAND, FLORIDA  
DWG. TITLE: FLOOR PLAN

DR. BY: JPB  
CHKD. BY: JMM  
DATE: 11/29/05  
SCALE: AS NOTED  
PROJ. NO: 05232  
DWG. No:  
**A2.1**  
SHT: - OF: -