


BAY #9

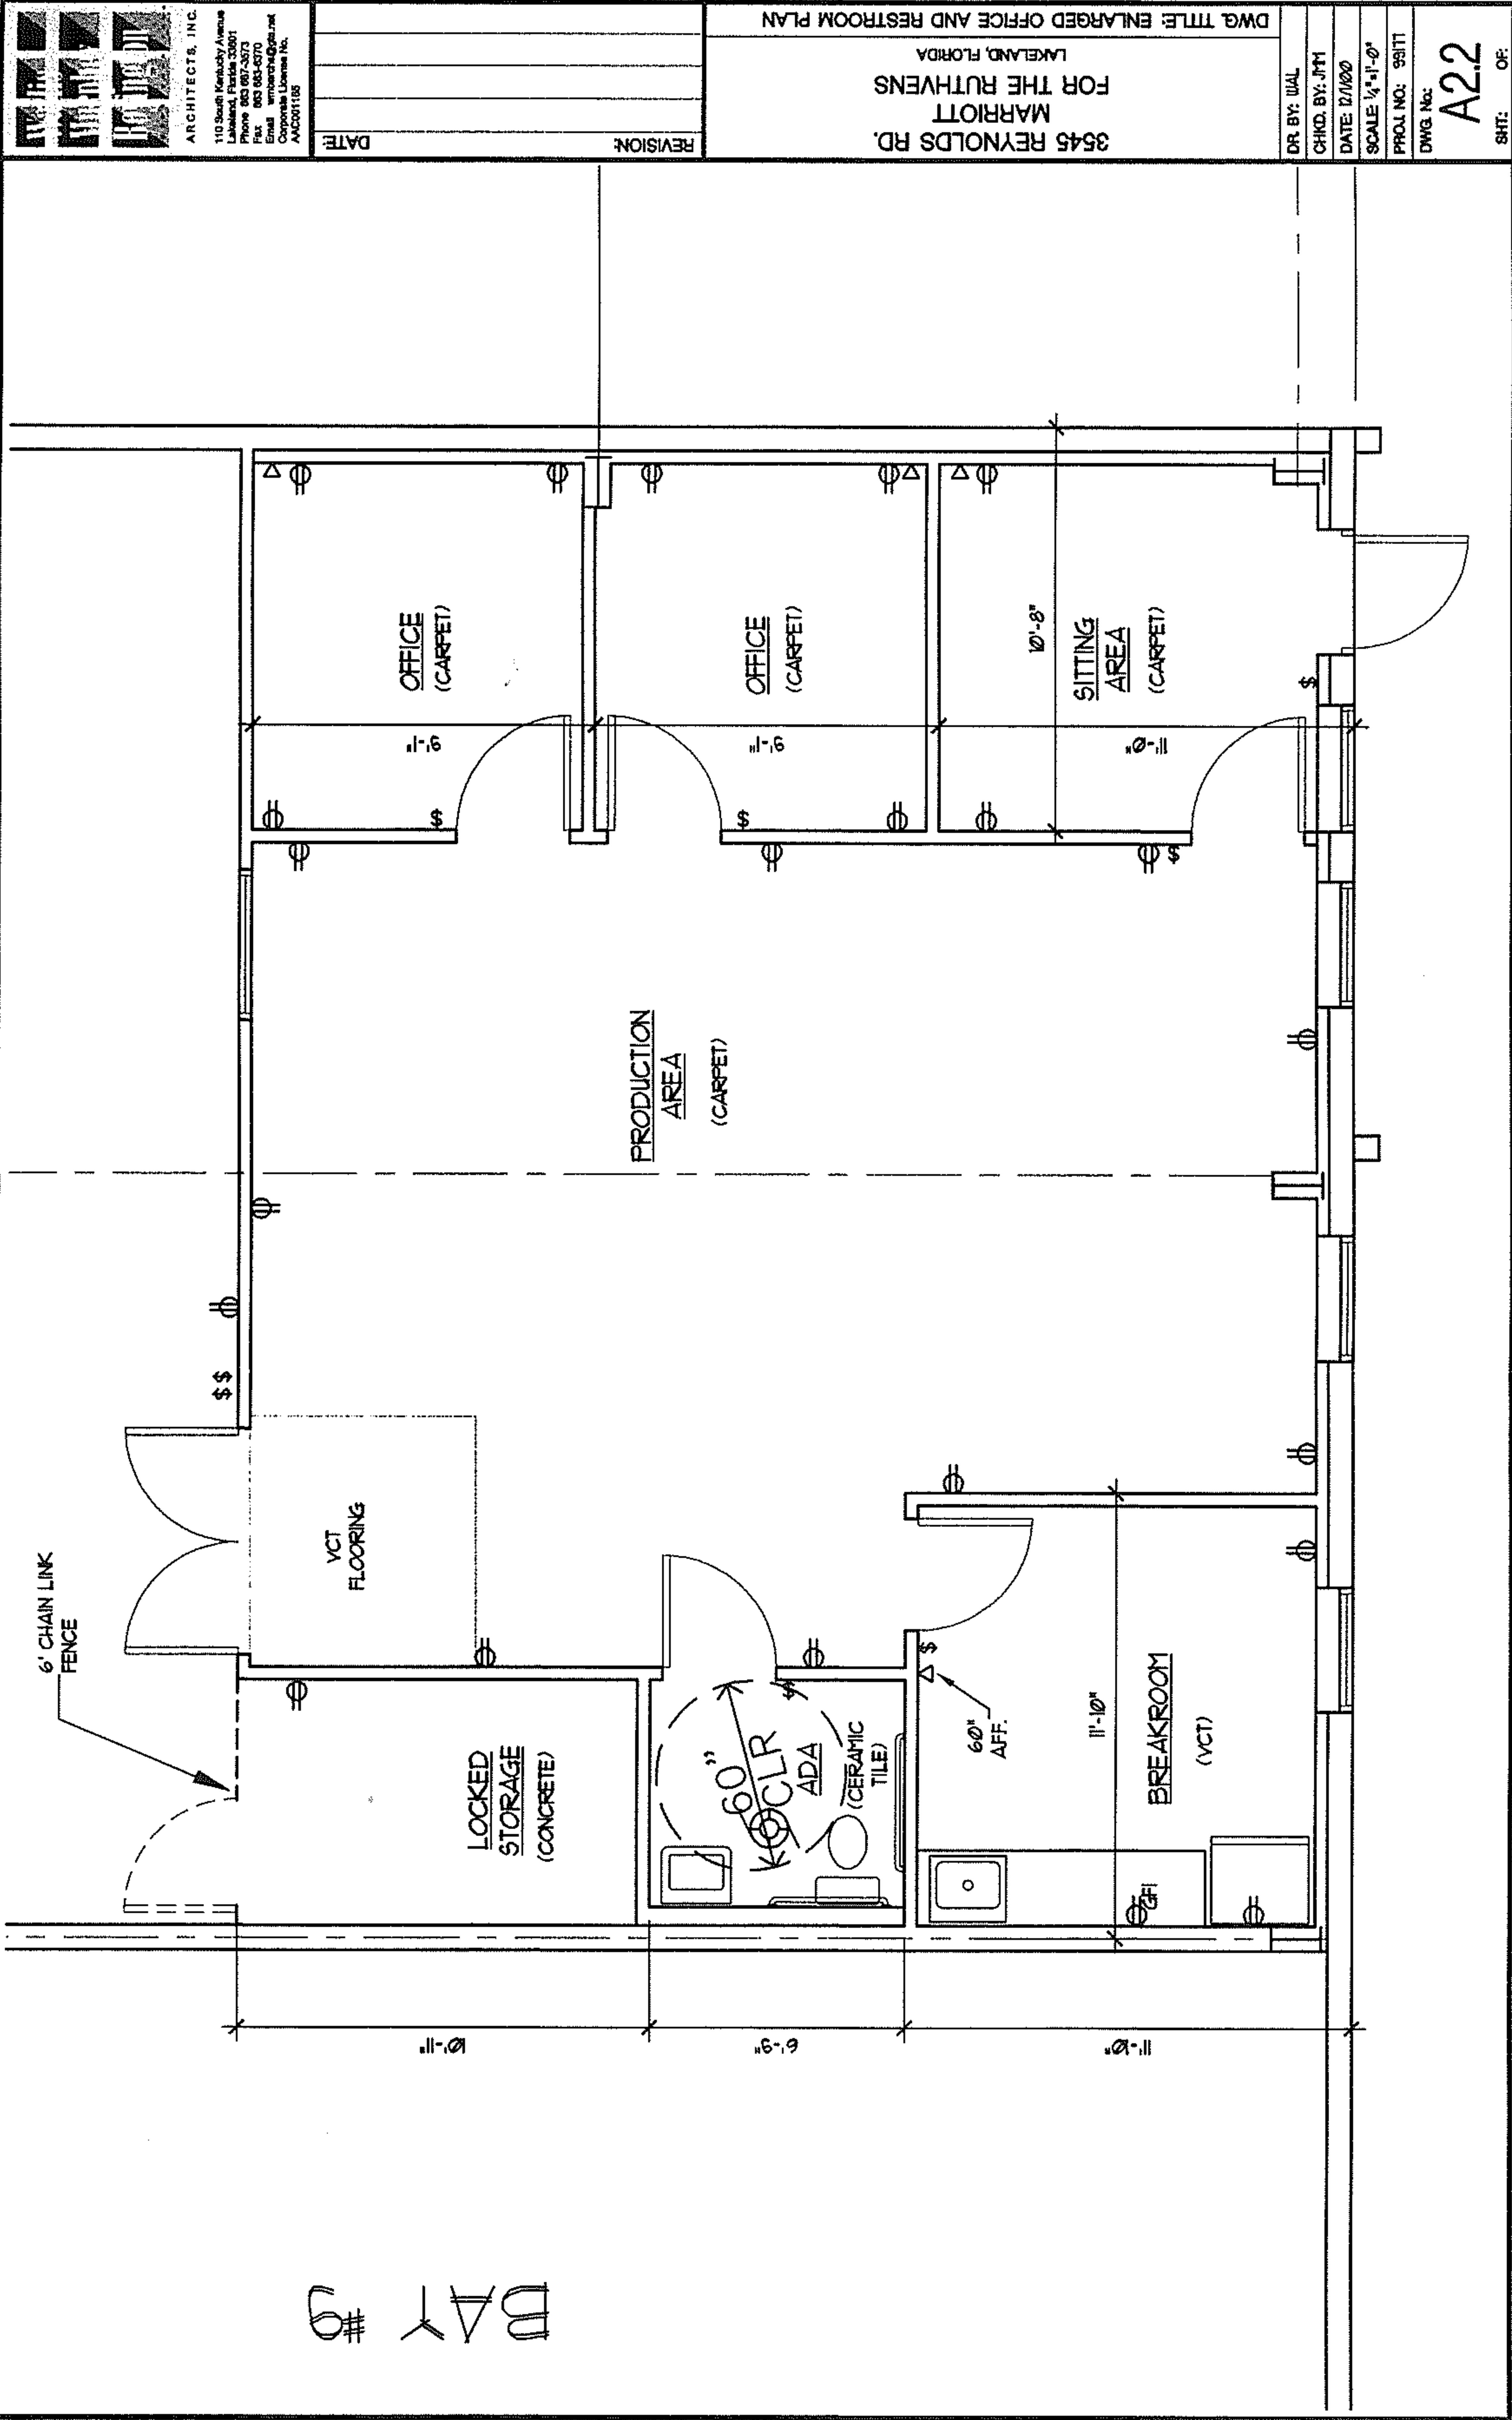

SHT: OF:

A22

DWG. No:

PROJ. NO: 99171

SCALE: 1/4"=1'-0"

DATE: 12/1/00

CHKD. BY: JMT

DR. BY: UAL

DWG. TITLE: ENLARGED OFFICE AND RESTROOM PLAN
3545 REYNOLDS RD.
MARIOTT
FOR THE RUTHVENS
LAKELAND, FLORIDA

REVISION	DATE

ARCHITECTS, INC.
110 South Kinkaid Avenue
Lakeland, Florida 33801
Phone: 883-887-3573
Fax: 883-887-3570
Email: wmb@wmb.com
Corporate License No.
AC001156