




OFFICE/ RESTROOM PLAN (ENLARGED)

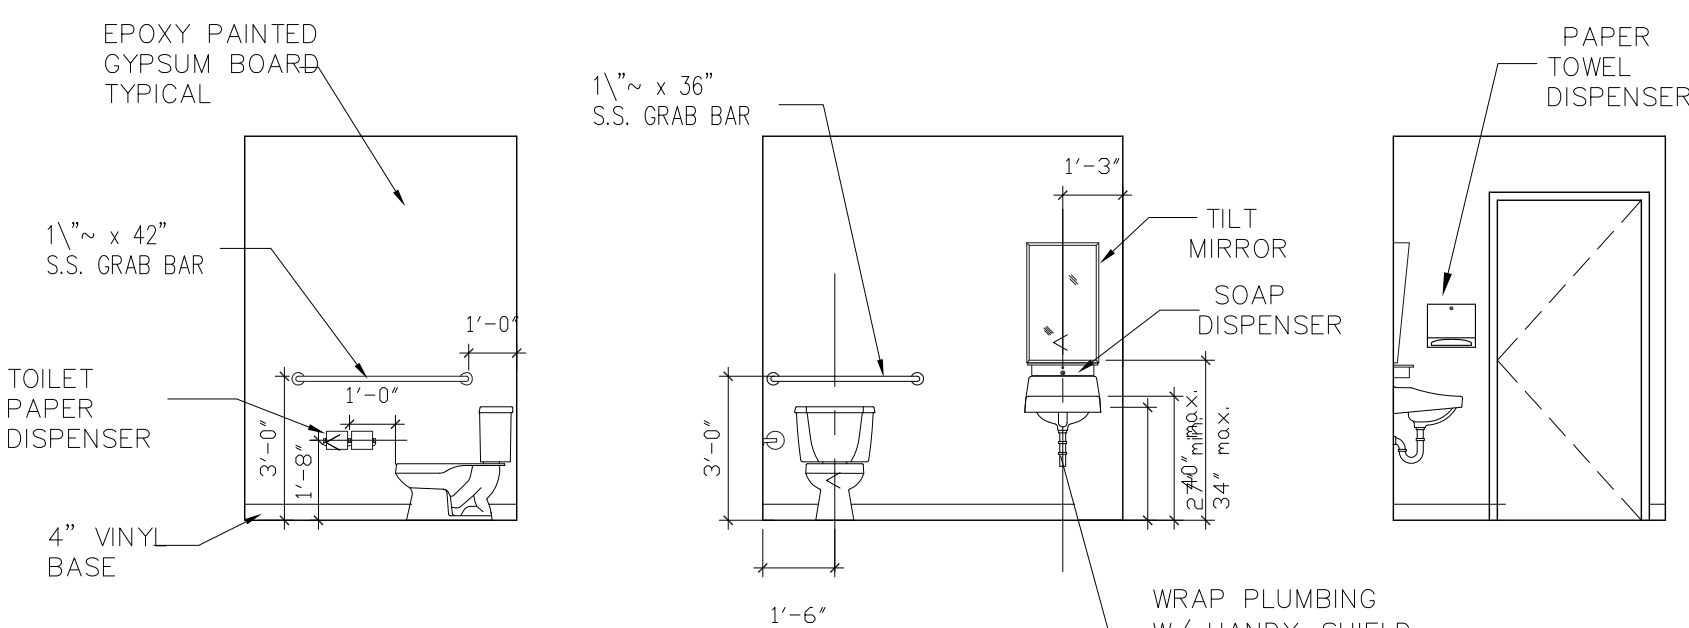

TYPICAL BATHROOM ELEVATION

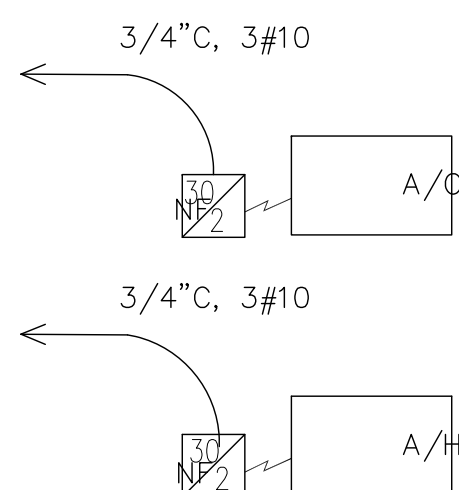


PLUMBING RISER DIAGRAM

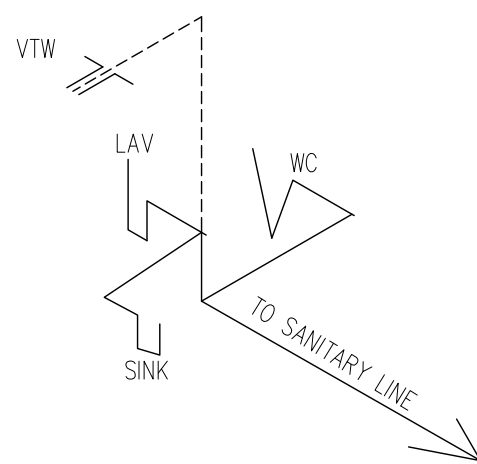


GENERAL TENANT PLAN



<u>AREA TABULATION:</u>	
OFFICE/RESTROOM	590 S.F.
WAREHOUSE	6610 S.F.
BUILDING TOTAL	7200 S.F.

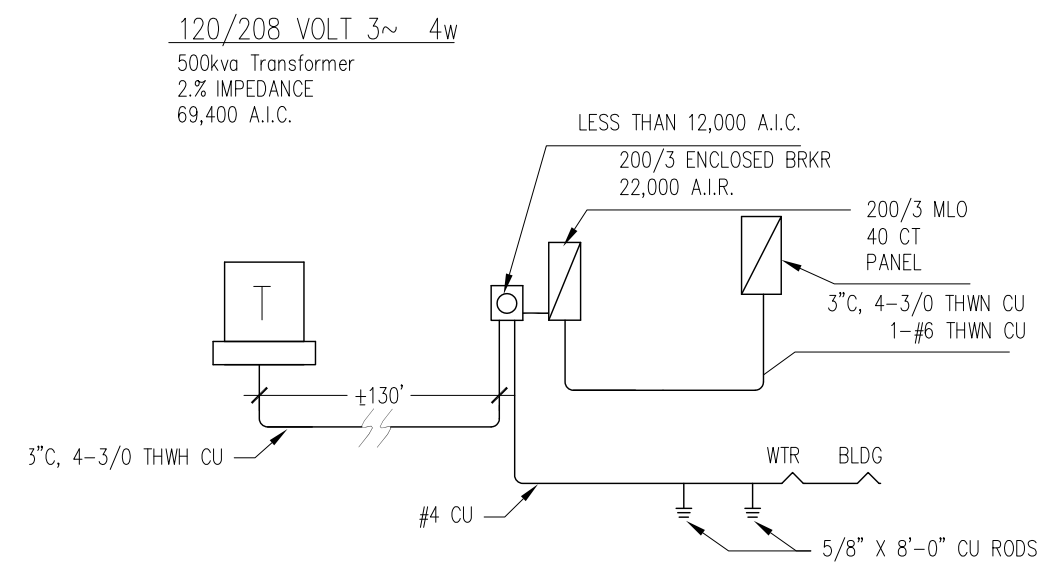

ELECTRICAL RISER DIAGRAM

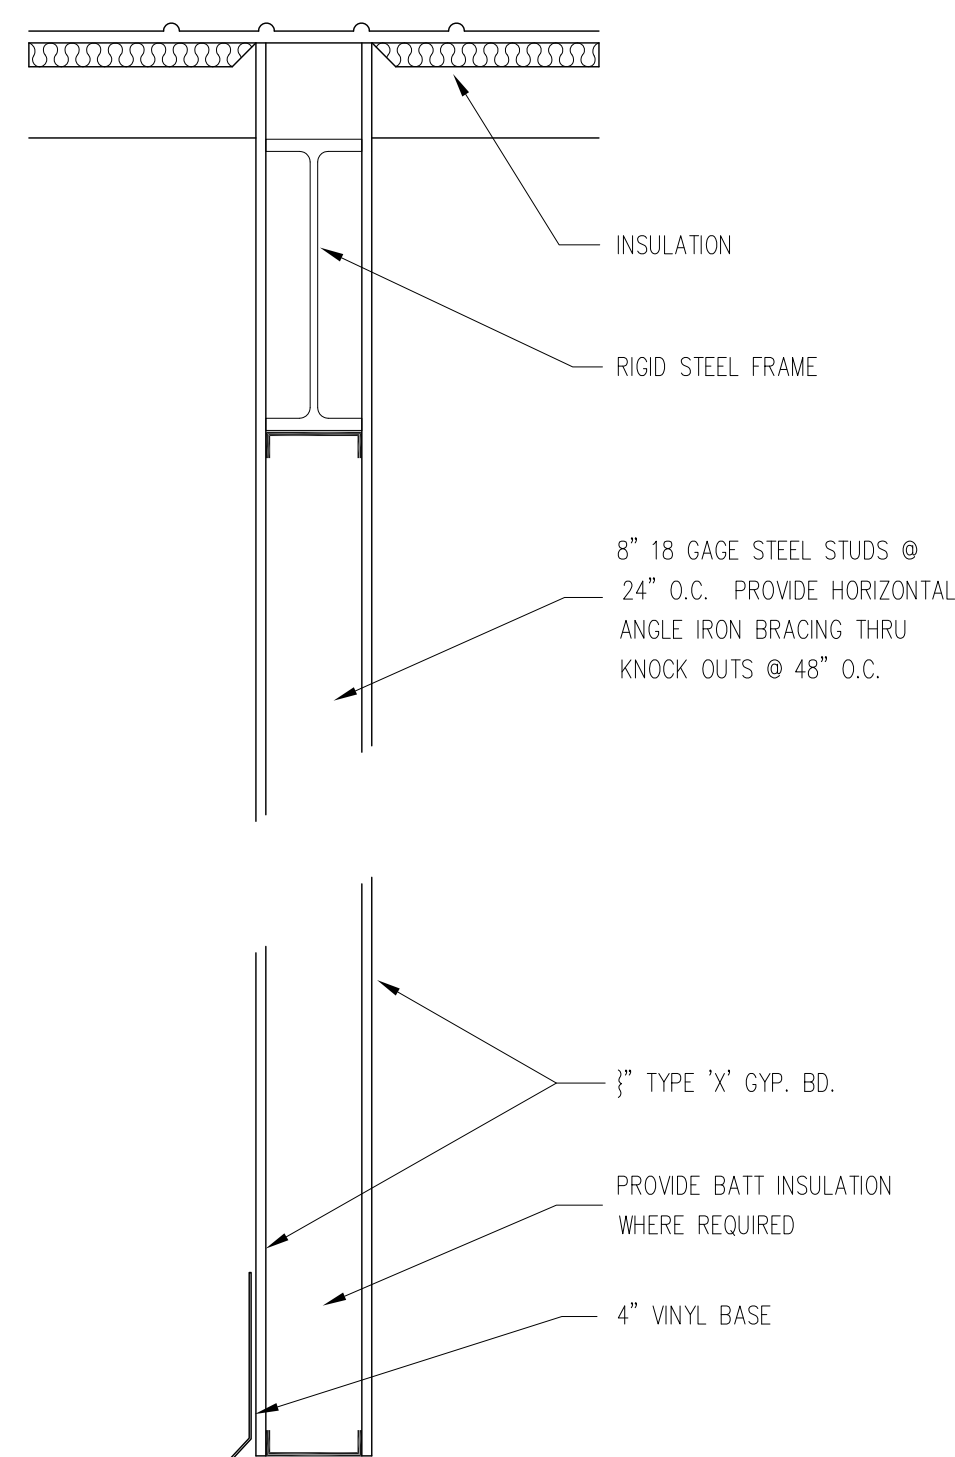

SECTION @ TENANT SEPARATION WALL (RATED 1hr.)

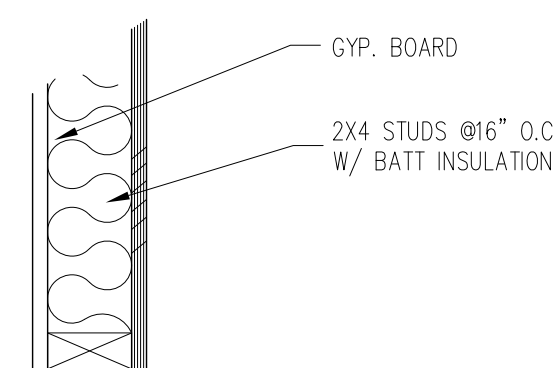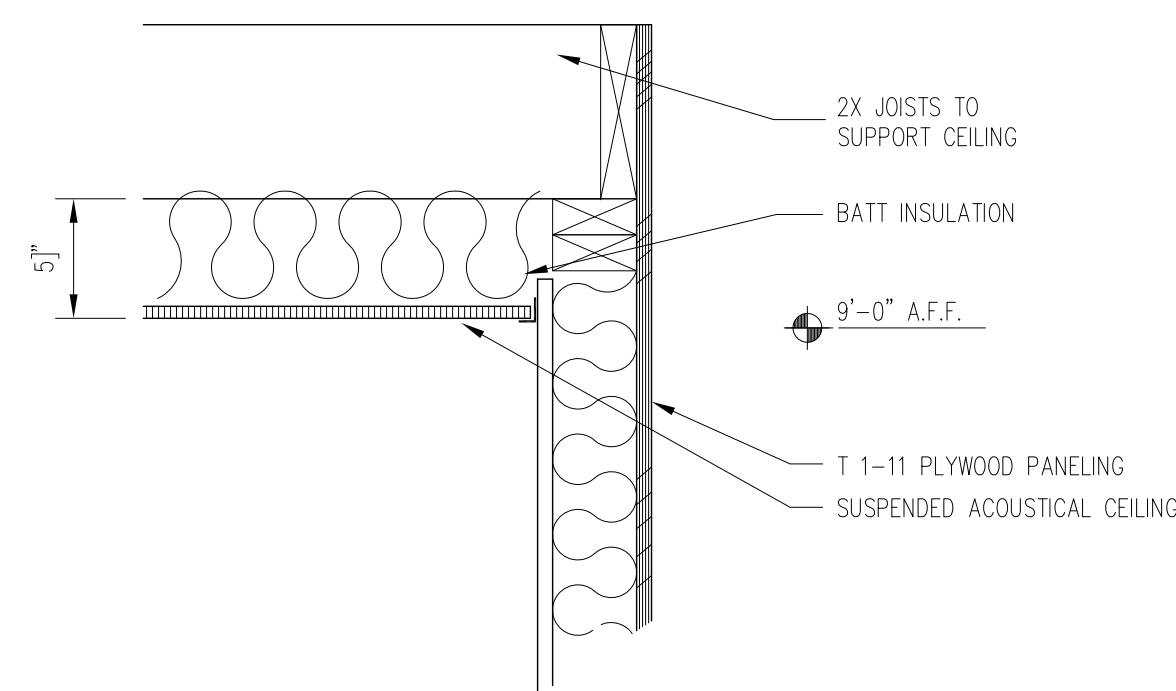

SECTION @ INTERIOR WALL

LEGEND

NOTES