


This document, together with the concepts and designs presented herein, is an instrument of service, is intended only for the specific purpose and client for which it was prepared. Release of and improper reliance on this document without construction administration or written authorization and adaptation by Willis Murphy Boyington Architects, Inc. shall be without liability to Willis Murphy Boyington Architects, Inc.

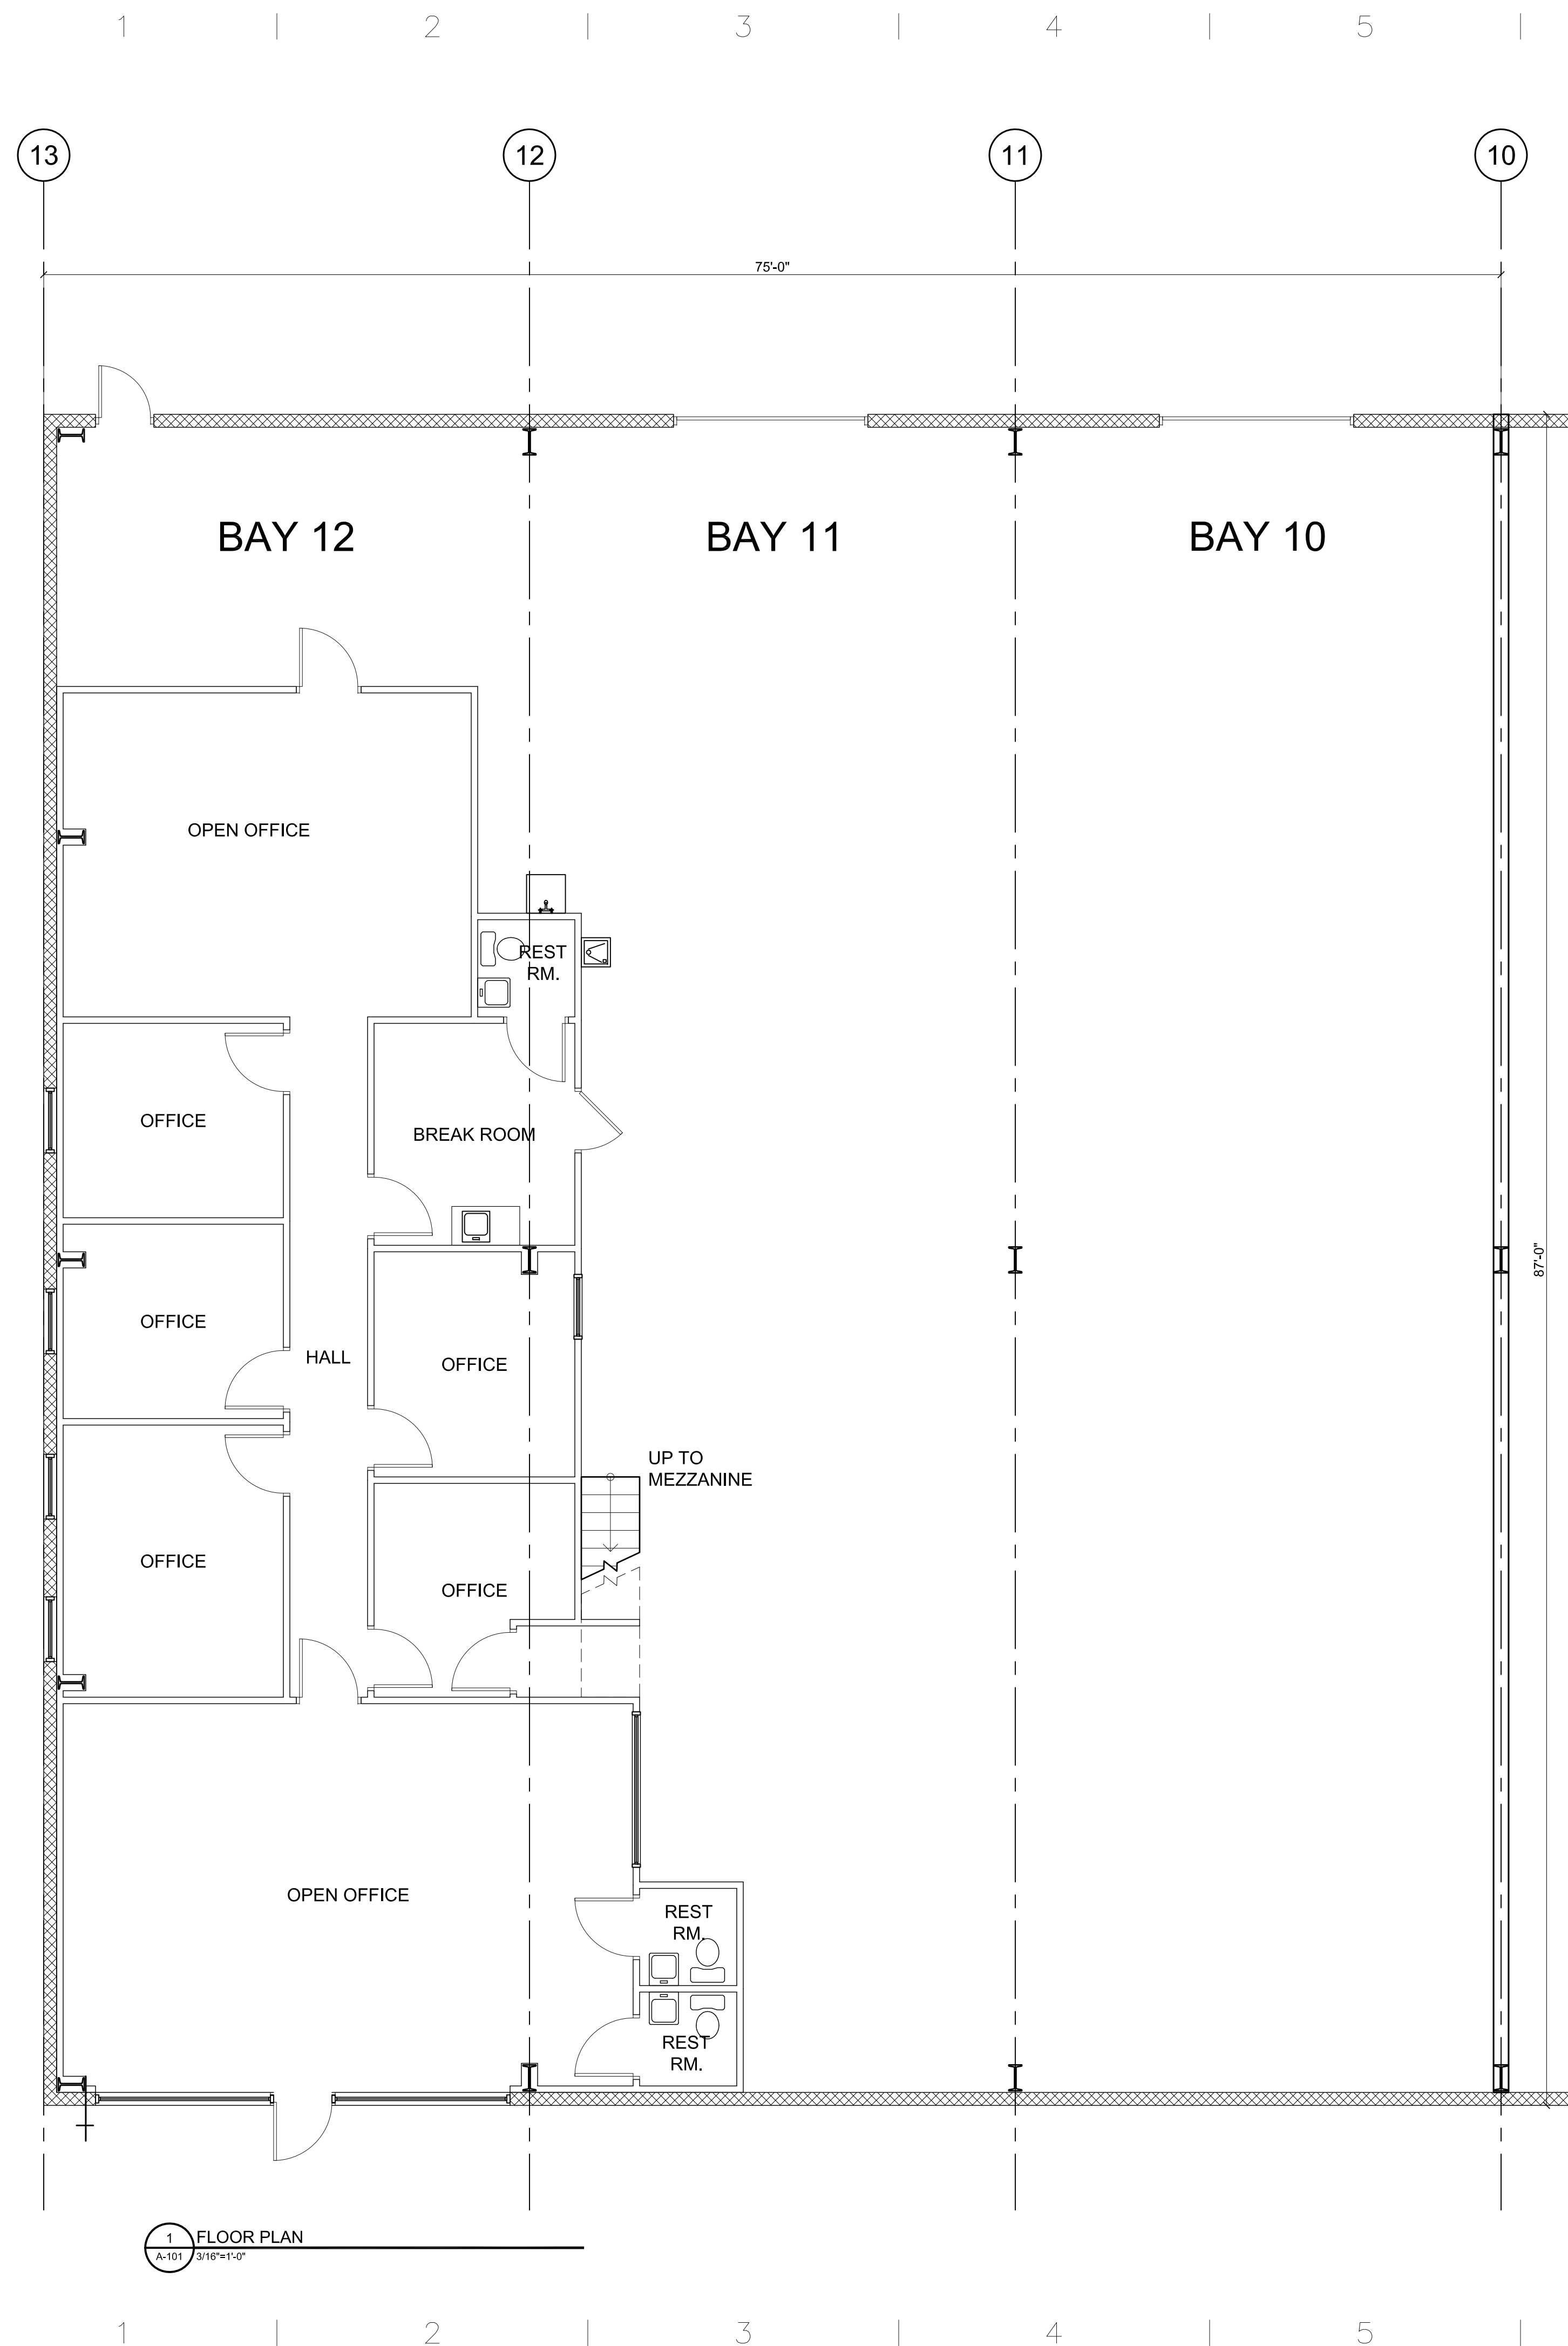

AREA TABULATION

OFFICE/TOILET AREA	2,094
WAREHOUSE SQ. FT	4,431
TOTAL SQ. FT	6,525



(ARCHITECTURE)

ROI SOLUTIONS.

110 South Kentucky Avenue
Lakeland, Florida 33801
863.687.3573
wmb-roi.com
Corp. Lic. No. AAC001165

CONSULTANTS:

SEAL: J. MICHAEL MURPHEY, Fla. Certificate No. 9346
STEVEN J. BOYINGTON, Fla. Certificate No. 9652

DATE:

PROJECT NAME:

THE Ruthvens

5675 NEW TAMPA HIGHWAY
LAKELAND, FL

MODEL

BAY NUMBERS:

10-12

ISSUED DATES:

MARK	DATE	DESCRIPTION
DR. BY: MSM		QAL: MSM
CHKD. BY: JMM		QAM: JMM
DATE:	05/20/15	
SCALE:	3/16"=1'-0"	
PROJ. NO.:	15158	

MARK DATE DESCRIPTION

DR. BY: MSM QAL: MSM

CHKD. BY: JMM QAM: JMM

DATE: 05/20/15

SCALE: 3/16"=1'-0"

PROJ. NO.: 15158

DWG TITLE:

EXISTING OFFICE LAYOUT

DWG. No.:

A-101